


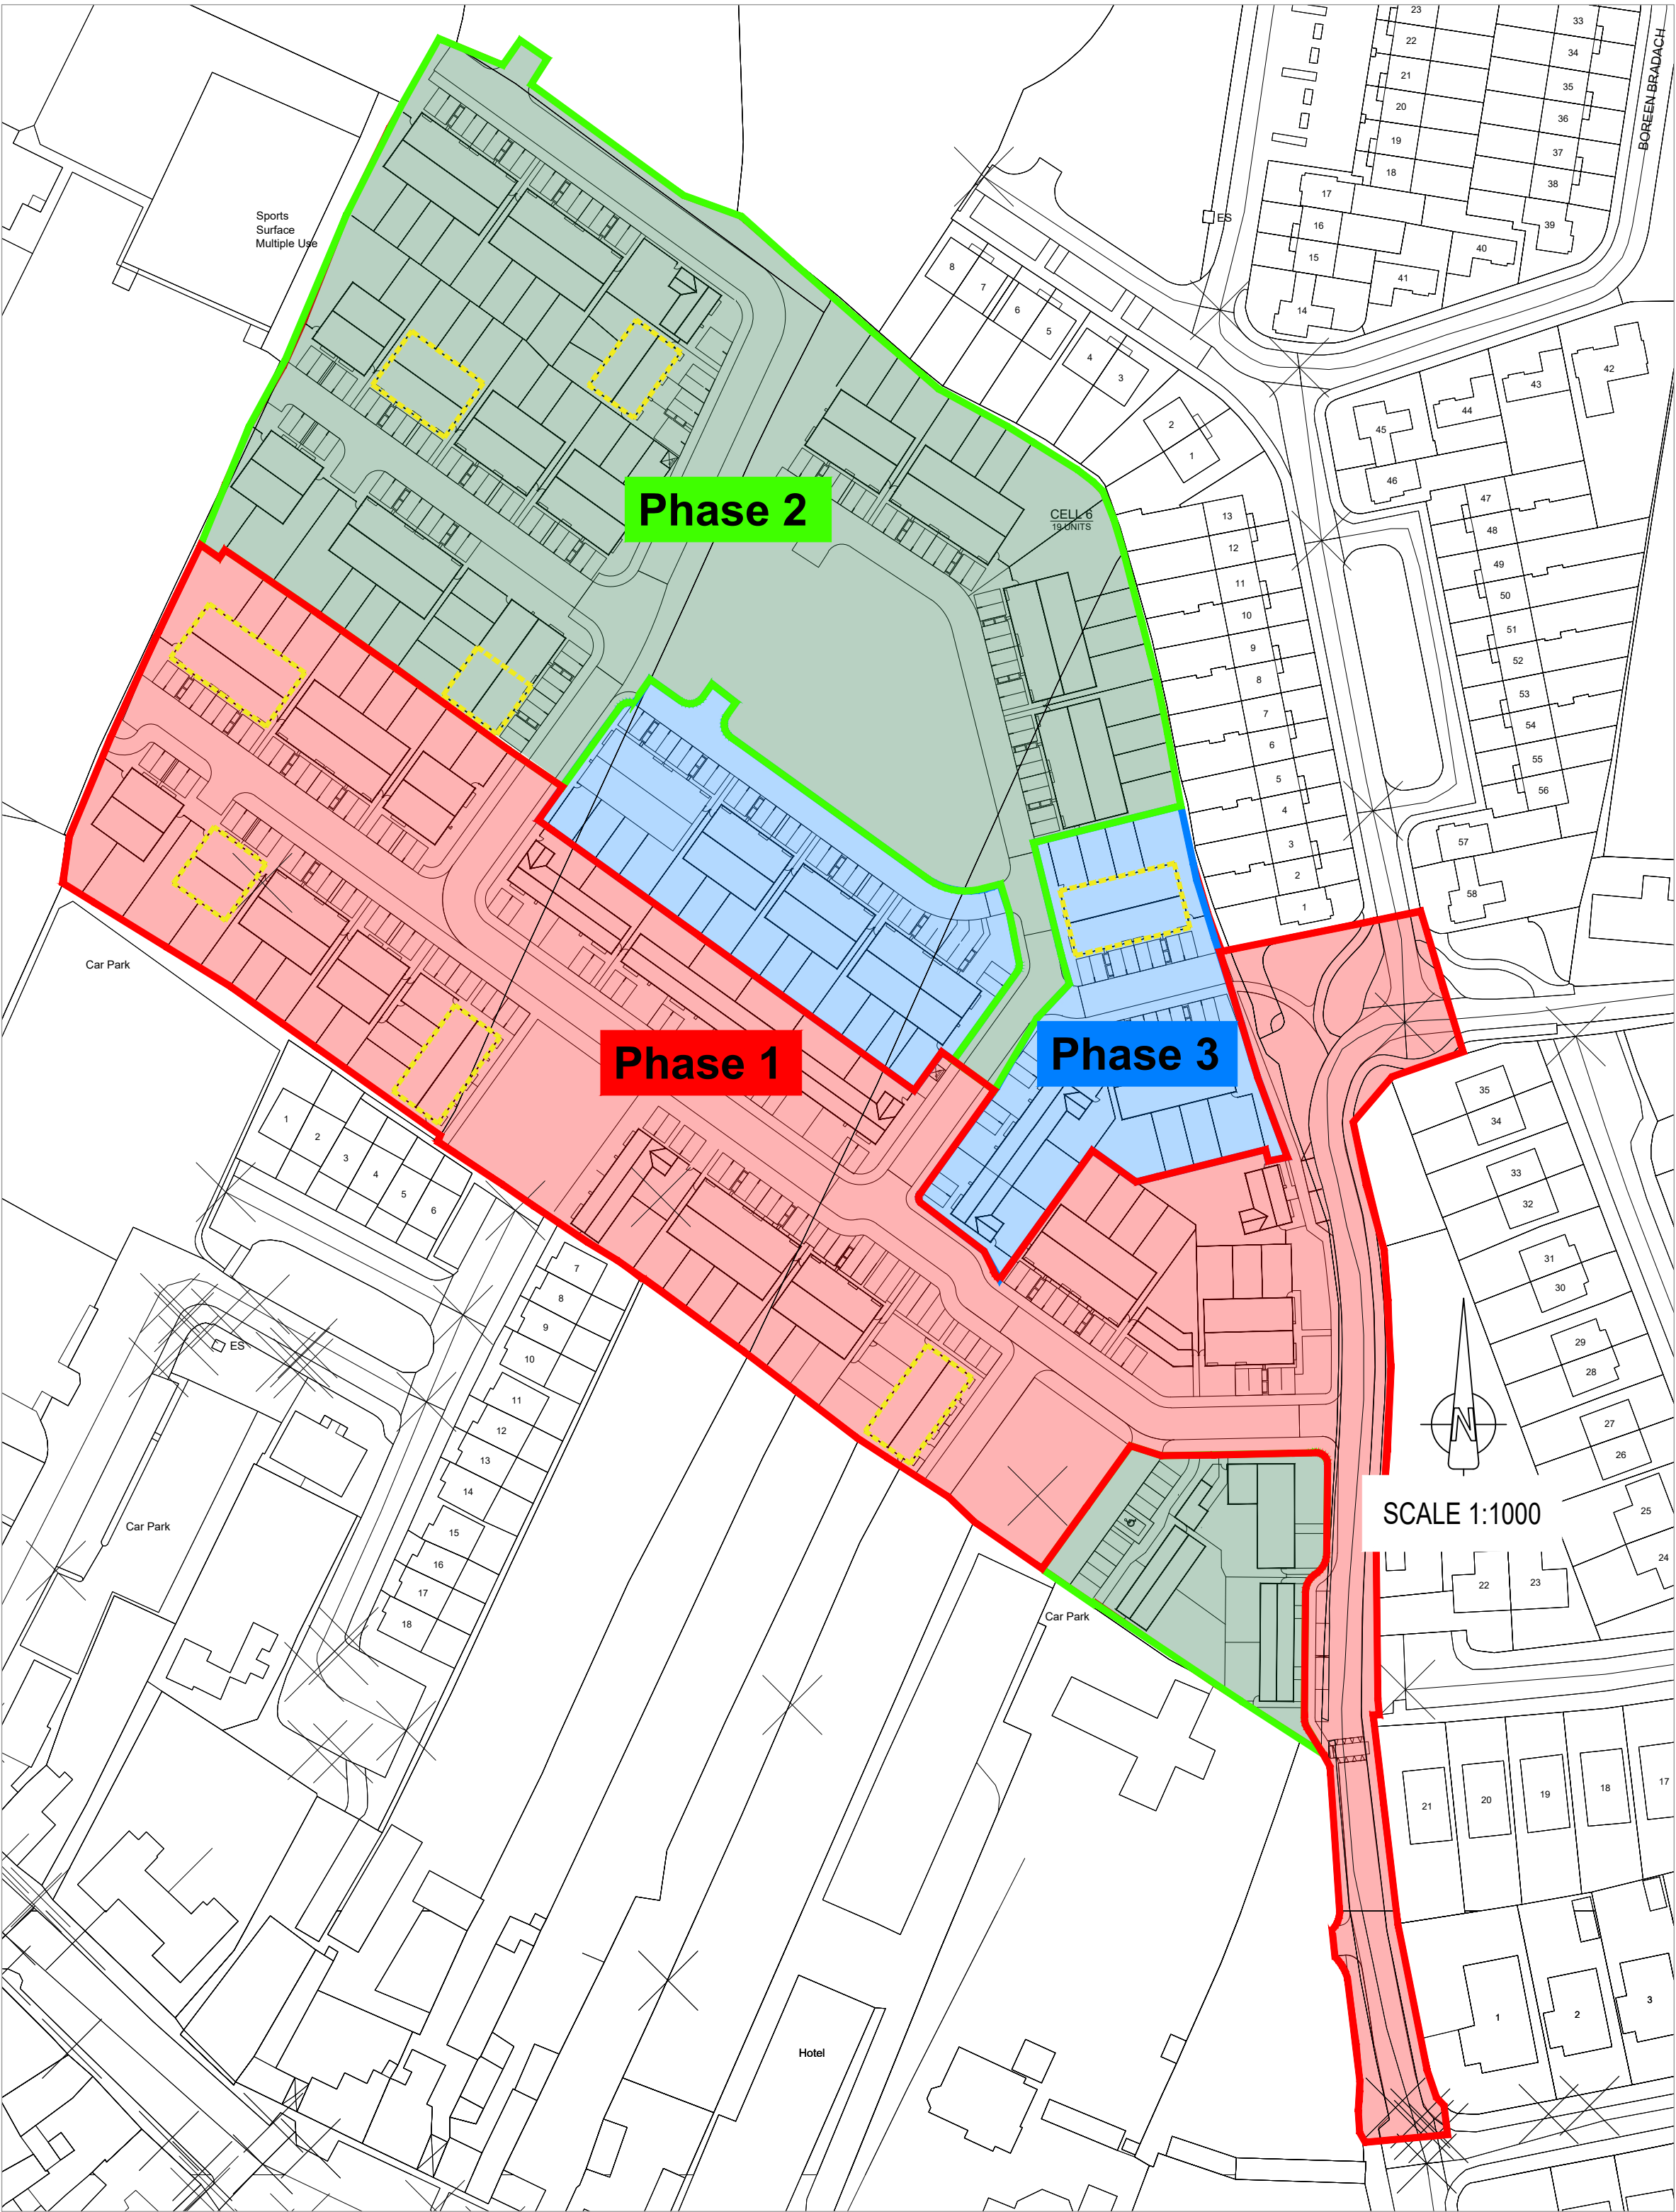

Unit type and Location Key


Part V Units Outlined

Phase 1 - 14 Part V Units Provided:
8 x 2 Bed (House Types E1-E-E2)- Unit No.'s 5, 6, 7, 8, 18, 19, 20, 21
4 x 3 Bed (House Types B1-B-B-B1) - Unit No.'s 37, 38, 39, 40
2 x 4 Bed (House Types A) - Unit No.'s 27, 28

Phase 2 - 8 Part V Units Provided
3 x 2 Bed (House Types E1-E-E1) - Unit No.'s 70, 71, 72
5 x 3 Bed (House Types B1-B & B1-B-B1) - Unit No.'s 47, 48 & 57, 58, 59

Phase 3 - 4 Part V Units Provided
4 x 3 Bed (House Types B2-B-B-B1) - Unit No.'s 89, 90, 91, 92


HOUSE TYPE A-A

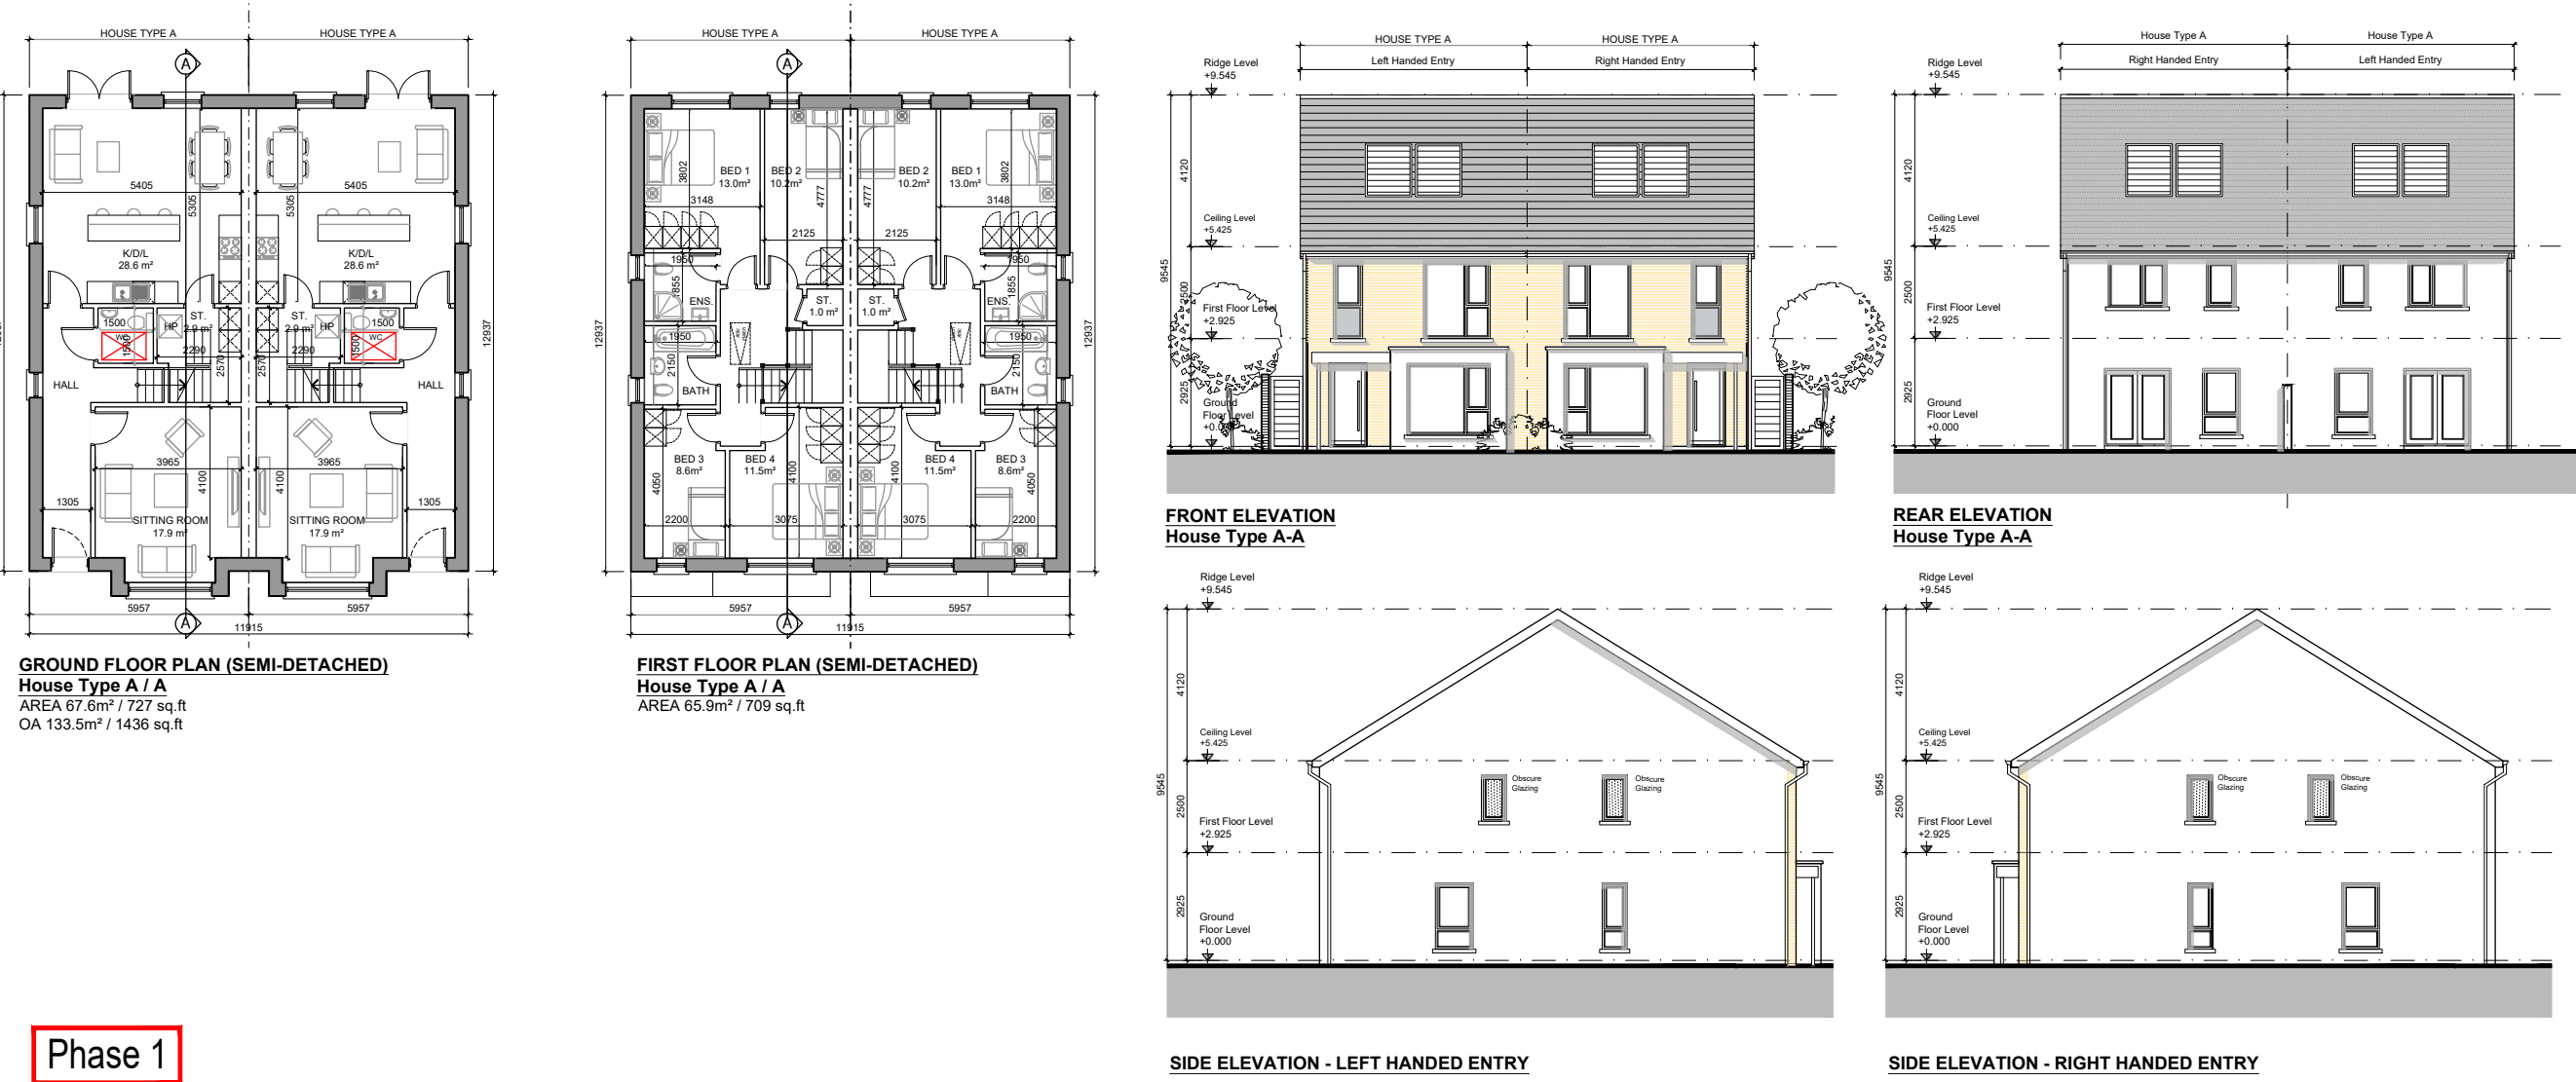

Phase 1

HOUSE TYPE A-A - SCALE 1:200

HOUSE TYPE B1-B-B-B1

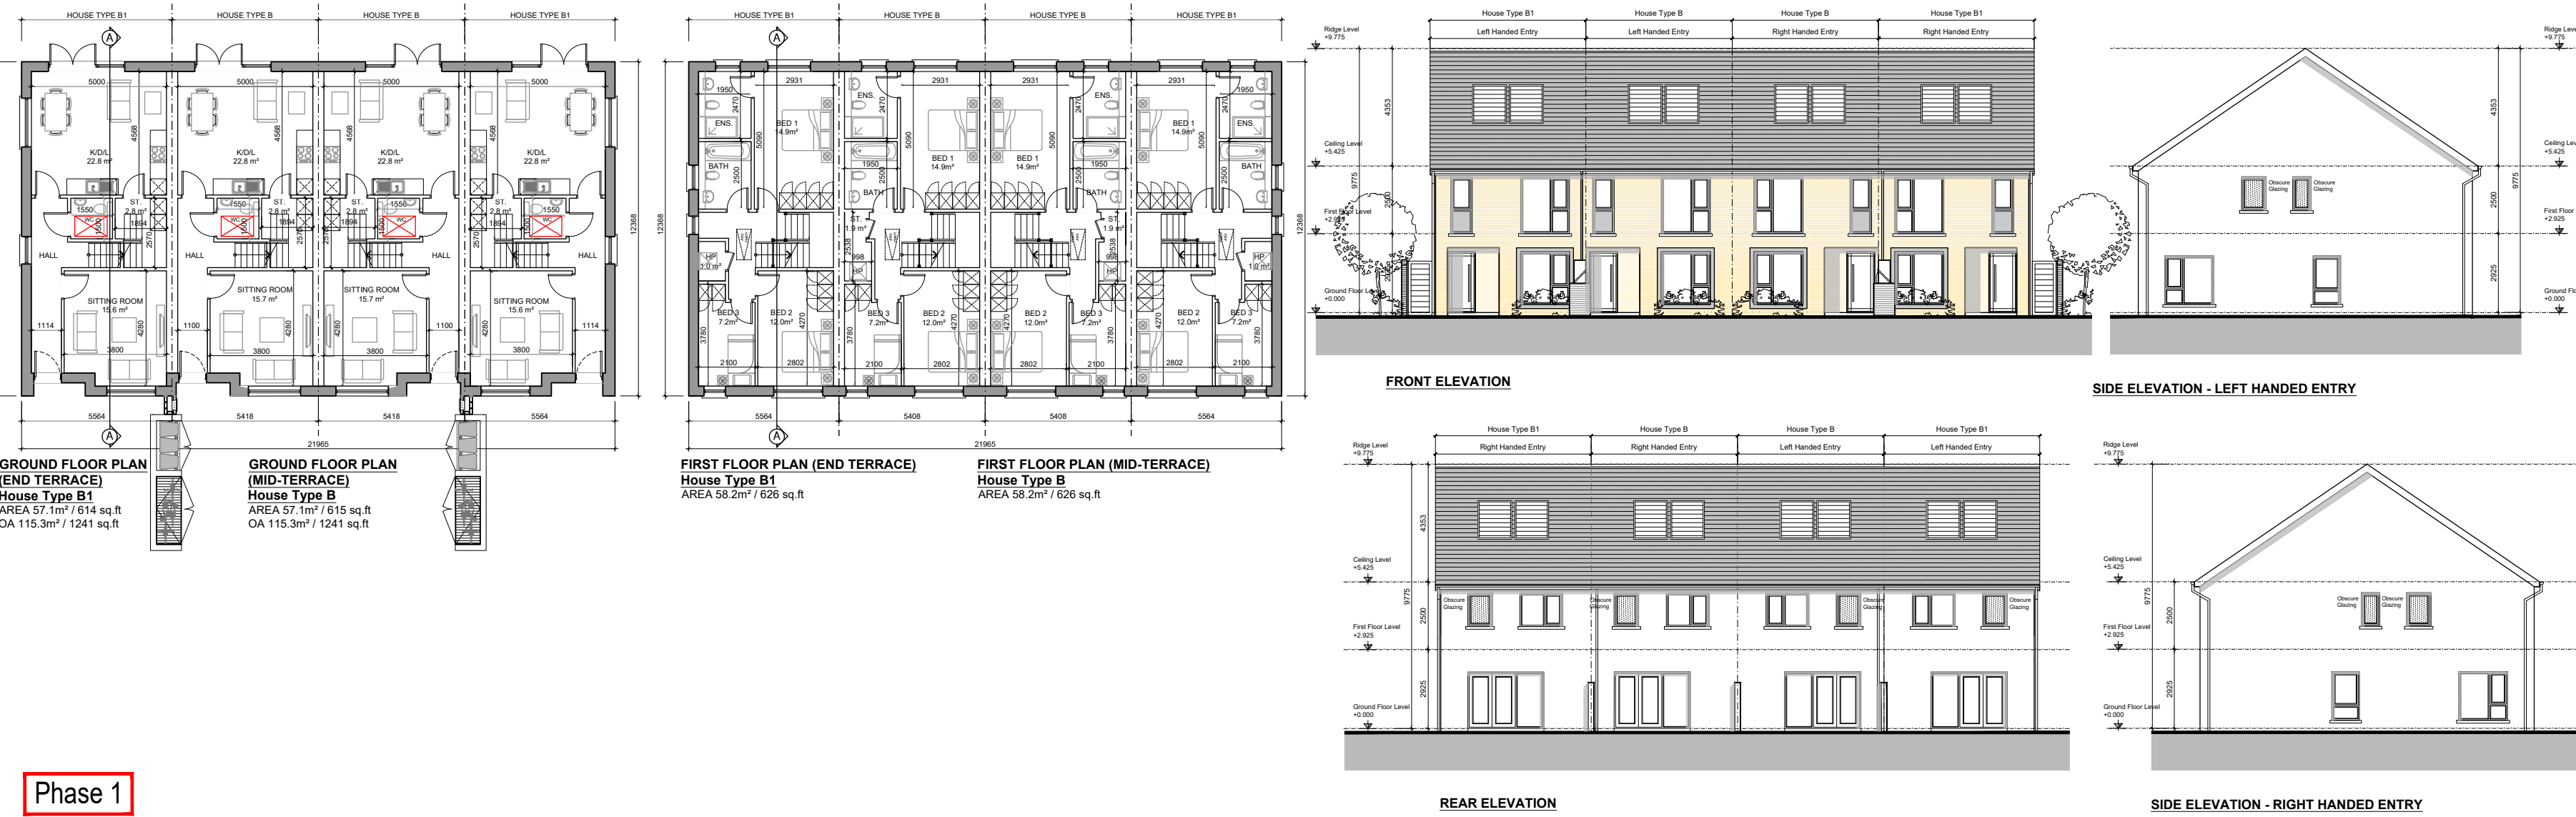

Phase 1

HOUSE TYPE B1-B-B-B1 - SCALE 1:200

HOUSE TYPE E1-E-E-E2



Phase 1

HOUSE TYPE E1-E-E-E2 - SCALE 1:200

GENERAL NOTES

DO NOT SCALE FROM DRAWINGS. WORK TO FIGURED DIMENSIONS ONLY. ARCHITECT TO BE NOTIFIED OF ANY DISCREPANCIES.

THIS DRAWING TO BE READ IN CONJUNCTION WITH ALL ARCHITECT'S DRAWINGS, SPECIFICATIONS CONSULTANT'S DESIGN TEAM DRAWINGS AND SPECIFICATIONS.

GENERAL NOTES

THIS DRAWING TO BE READ IN CONJUNCTION WITH ARCHITECT'S DRAWINGS, CONSULTANT ENGINEER'S DRAWINGS AND SPECIFICATIONS & LANDSCAPE ARCHITECTS DRAWINGS. REFER TO ARCHITECT'S SITE PLAN PLO2 FOR NORTH ORIENTATION.

LEVELS GIVEN ON HOUSE TYPE DRAWINGS ARE GIVEN TO A LOCAL ABSOLUTE ZERO LEVEL. FOR SPECIFIC LEVELS DEPENDING ON INDIVIDUAL UNIT LOCATION, REFER TO ARCHITECT'S CONTEXT SECTIONS AND ENGINEER'S DRAWINGS WHERE LEVELS ARE ALL GIVEN IN RELATION TO LAND SURVEYOR'S BENCHMARK BASED ON MALIN HEAD DATUM LEVEL.

NOTES ON FINISHES:

- ROOF : CONCRETE ROOF TILES OR SIMILAR APPROVED.
- WALLS : SELECTED CLAY BRICKWORK OR PEBBLE DASH RENDER WHERE INDICATED TO MATCH EXISTING CONSTRUCTED DWELLINGS
- JOINERY : ALL WINDOWS AND DOORS, FRAMES AND EAVES TO BE ALUMINIUM POWDER-COATED TO APPROVED COLOUR OR uPVC. OBSCURE GLAZING WHERE INDICATED TO SENSITIVE WINDOWS.
- RAINWATER GOODS : GUTTERS, DOWNPIPES, AND FIXINGS TO BE uPVC OR ALUMINIUM POWDER COATED TO SELECTED COLOUR

★ PV PANELS / SOLAR PANELS: INDICATIVE PV PANELS / SOLAR PANELS POSITION. FINAL PANEL POSITION DEPENDS ON HOUSE ORIENTATION. THE PV/SOLAR PANELS SHOWN ARE A PROVISIONAL OPTION TO SATISFY RENEWABLE ENERGY REQUIREMENTS OF BUILDING REGS PART L WHICH MAY BE OMITTED IN FAVOUR OF AN ALTERNATIVE RENEWABLE ENERGY SOURCE.

NOTE: FINISHES TO BE AGREED AT COMPLIANCE STAGE

REV	DATE	DESCRIPTION	ISSUED BY

PLANNING

CLIENT:
JH Kinne Ltd

PROJECT TITLE
KINNAGAD

DRAWING TITLE:
Part V Provision - Sheet 1/2

DIN BY:	CHK BY:	SCALE:	DATE:	REVISION:	JOB NO:
TK	CL	Varies	Nov'24	-	24009
DRAWING NUMBER: KIN-MCORM-AR-00-DR-P4-XX-CA1-1003				STATUS CODE: P4	

MCORM No.1 Grantham Street, Dublin 8
D08 A49Y Tel: +353 (0)1 478 8700
Block 6, Central Business Park
Tullamore, County Offaly, R35 F6F8
Tel: +353 (0)71 932 3667
E: arch@mcorm.com W: mcorm.com

Figured dimensions only to be used. This drawing is copyright of MCORM Ltd. All information is shared as per approved use in accordance with I.S. NA-2021 to I.S. EN ISO 19650-2: 2018. If Status Code above is empty, this information has been shared as Status Code S0 - Work in Progress (WIP) / Draft.