



**GROUND FLOOR PLAN  
(END TERRACE)  
House Type B1**  
AREA 57.1m² / 614 sq.ft  
OA 115.3m² / 1241 sq.ft

**GROUND FLOOR PLAN  
(MID-TERRACE)  
House Type B**  
AREA 57.1m² / 615 sq.ft  
OA 115.3m² / 1241 sq.ft

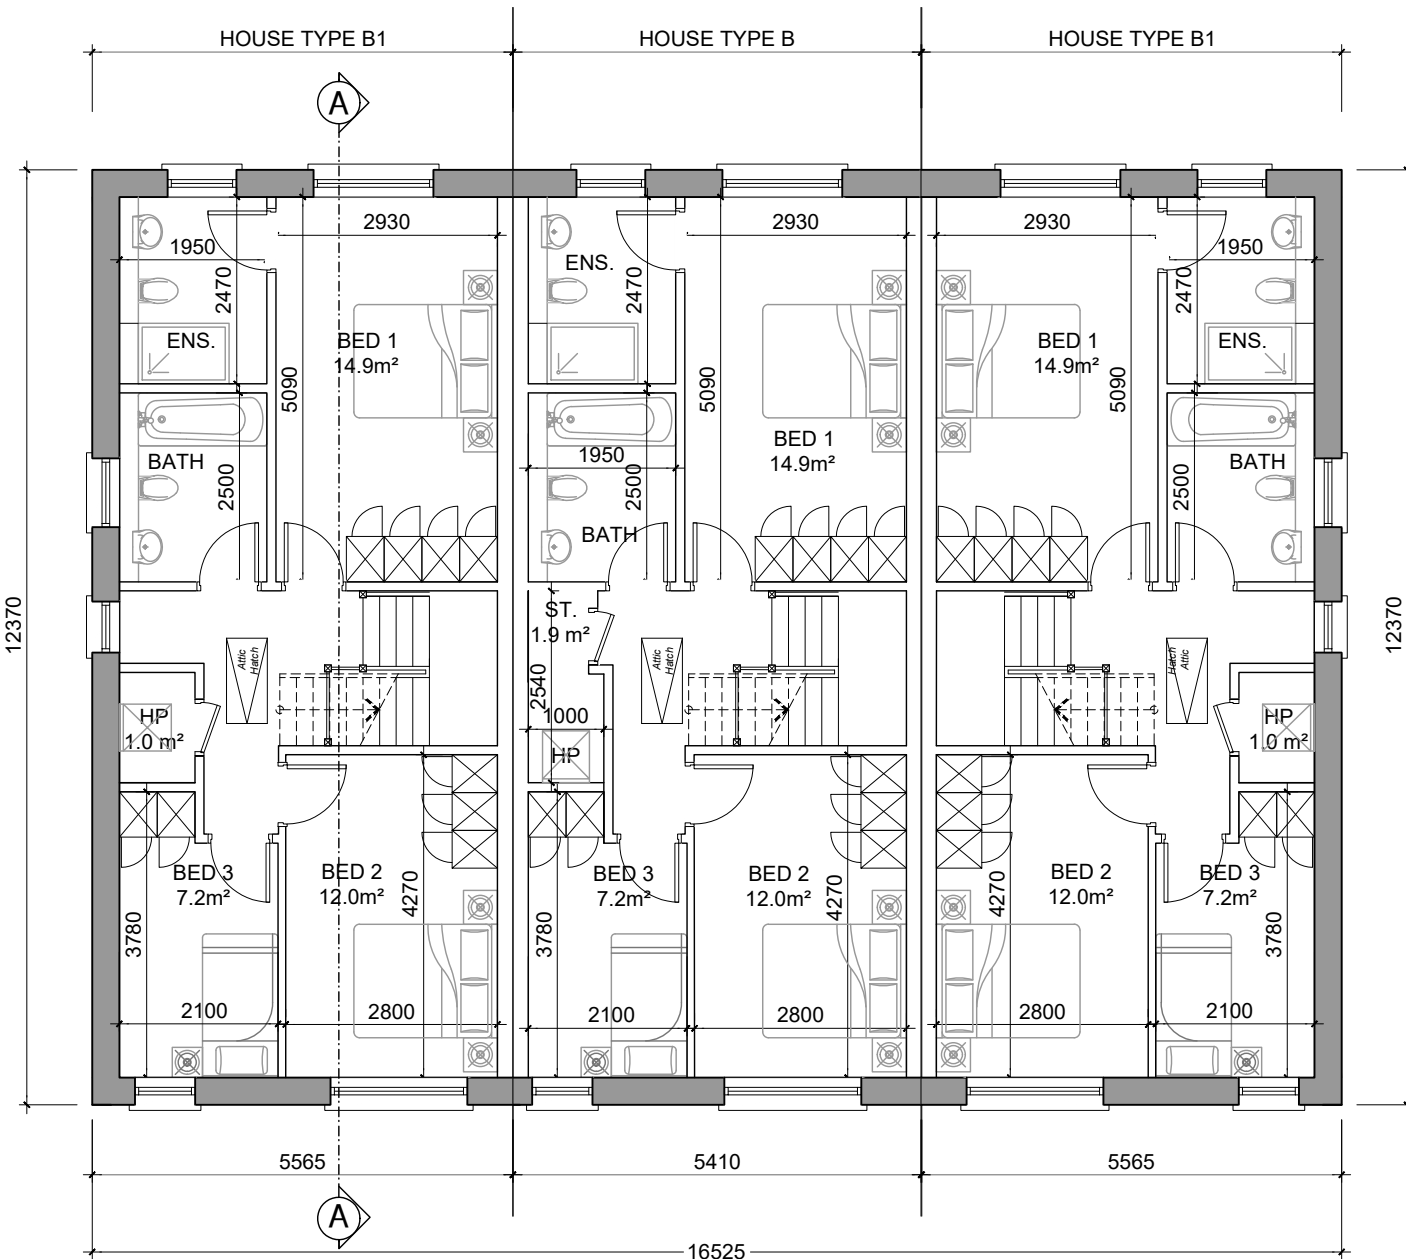


**FIRST FLOOR PLAN  
(END TERRACE)  
House Type B1**  
AREA 58.2m² / 626 sq.ft


**GROUND FLOOR PLAN  
(MID-TERRACE)  
House Type B**  
AREA 58.2m² / 626 sq.ft

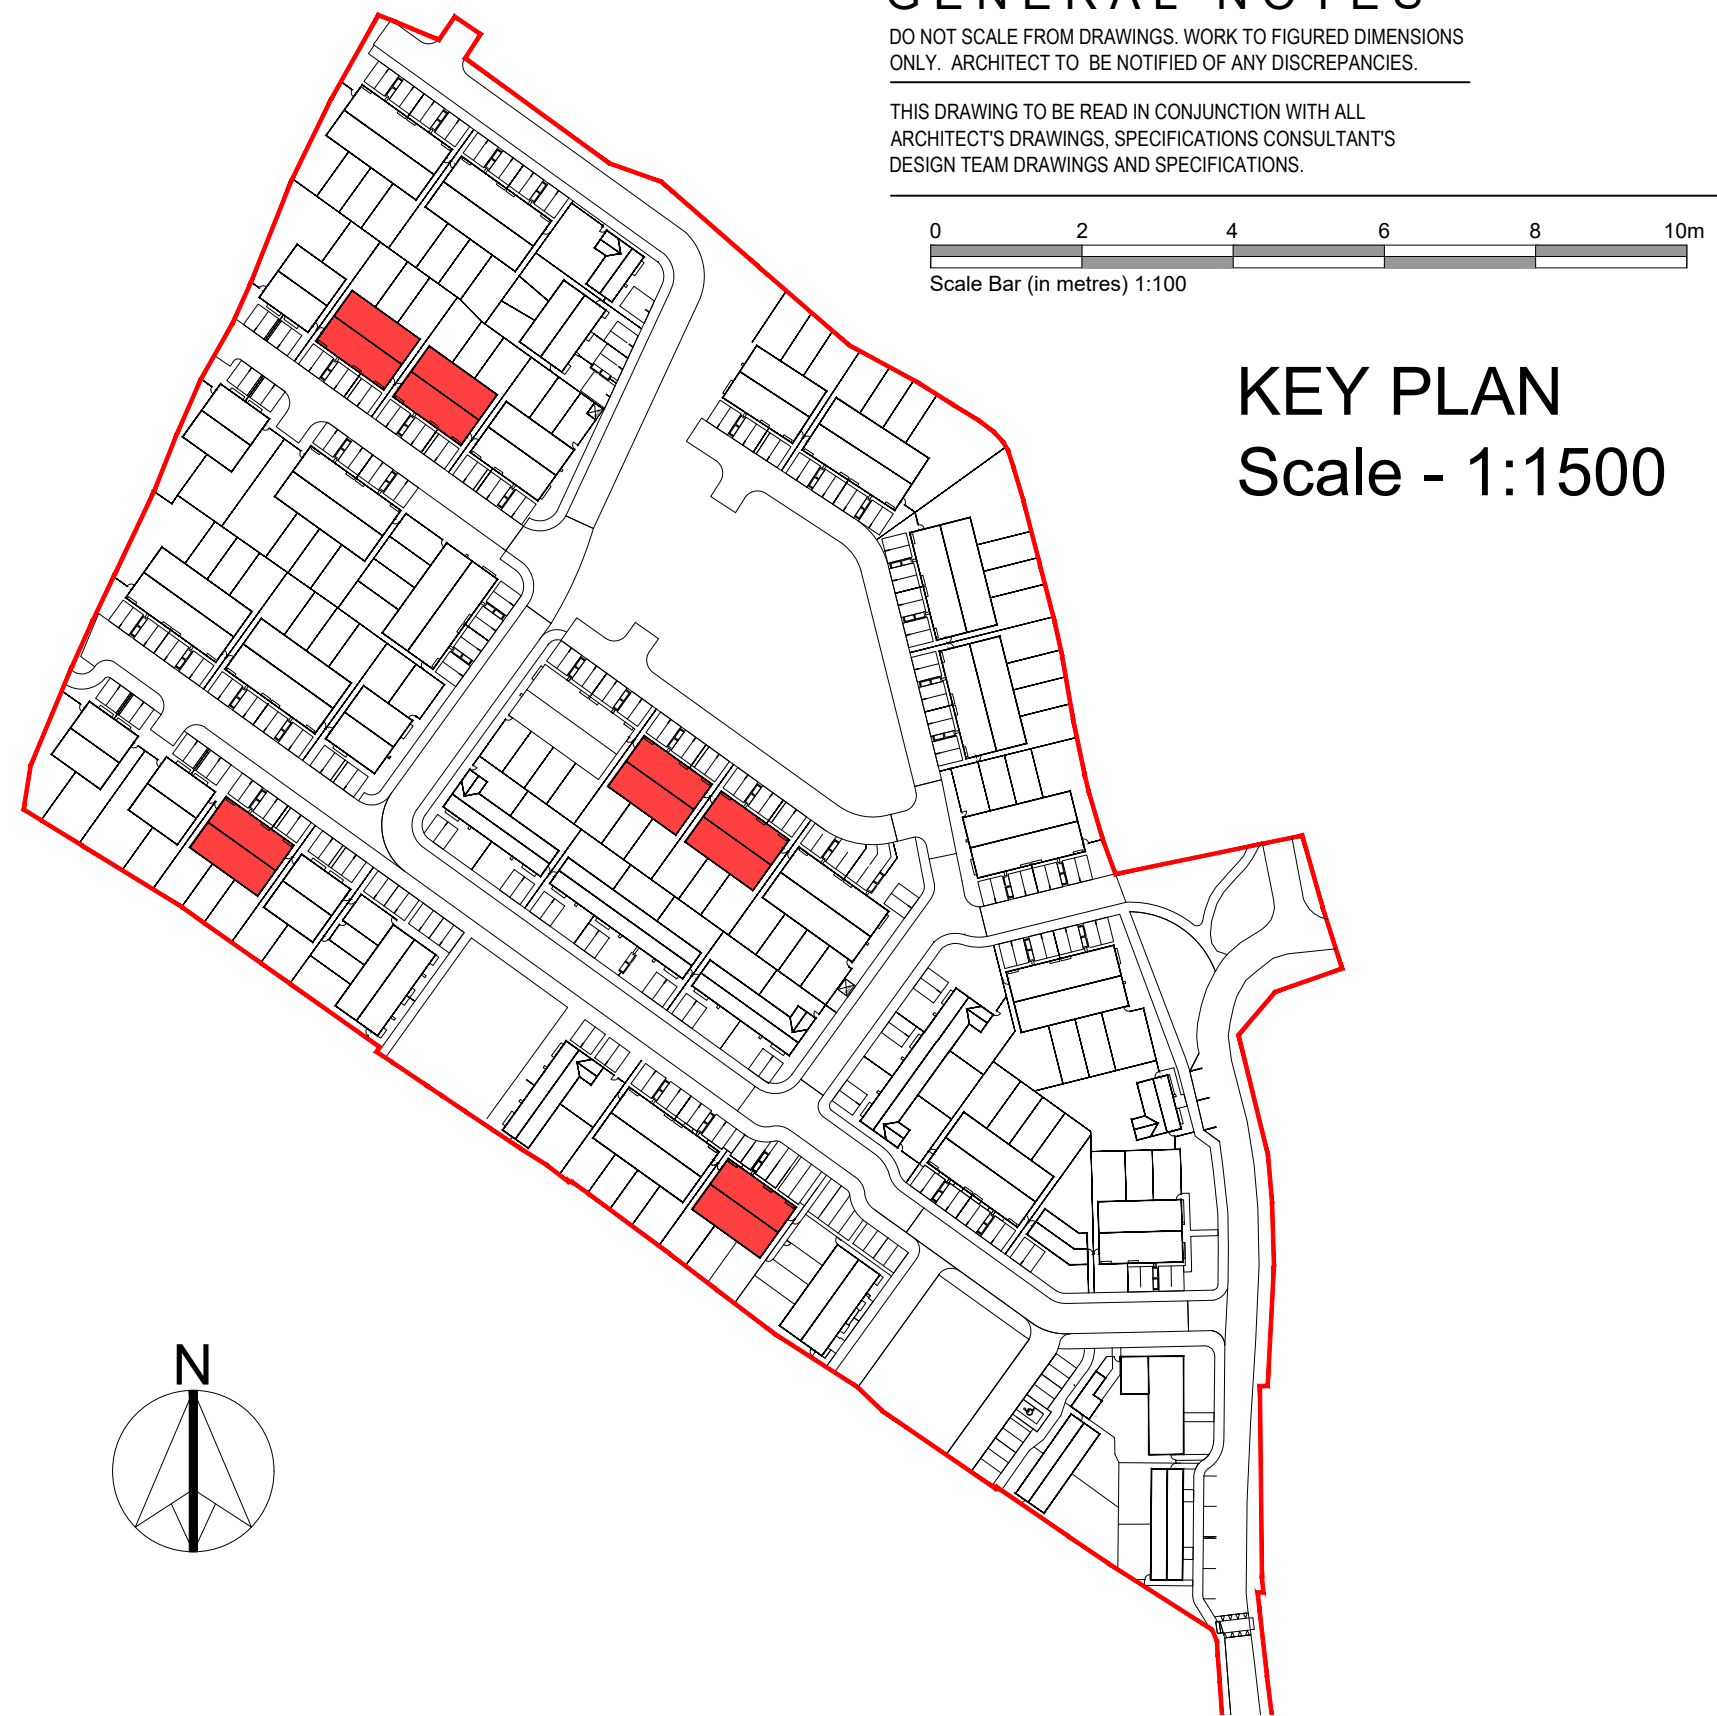


**KEY PLAN**  
Scale - 1:1500

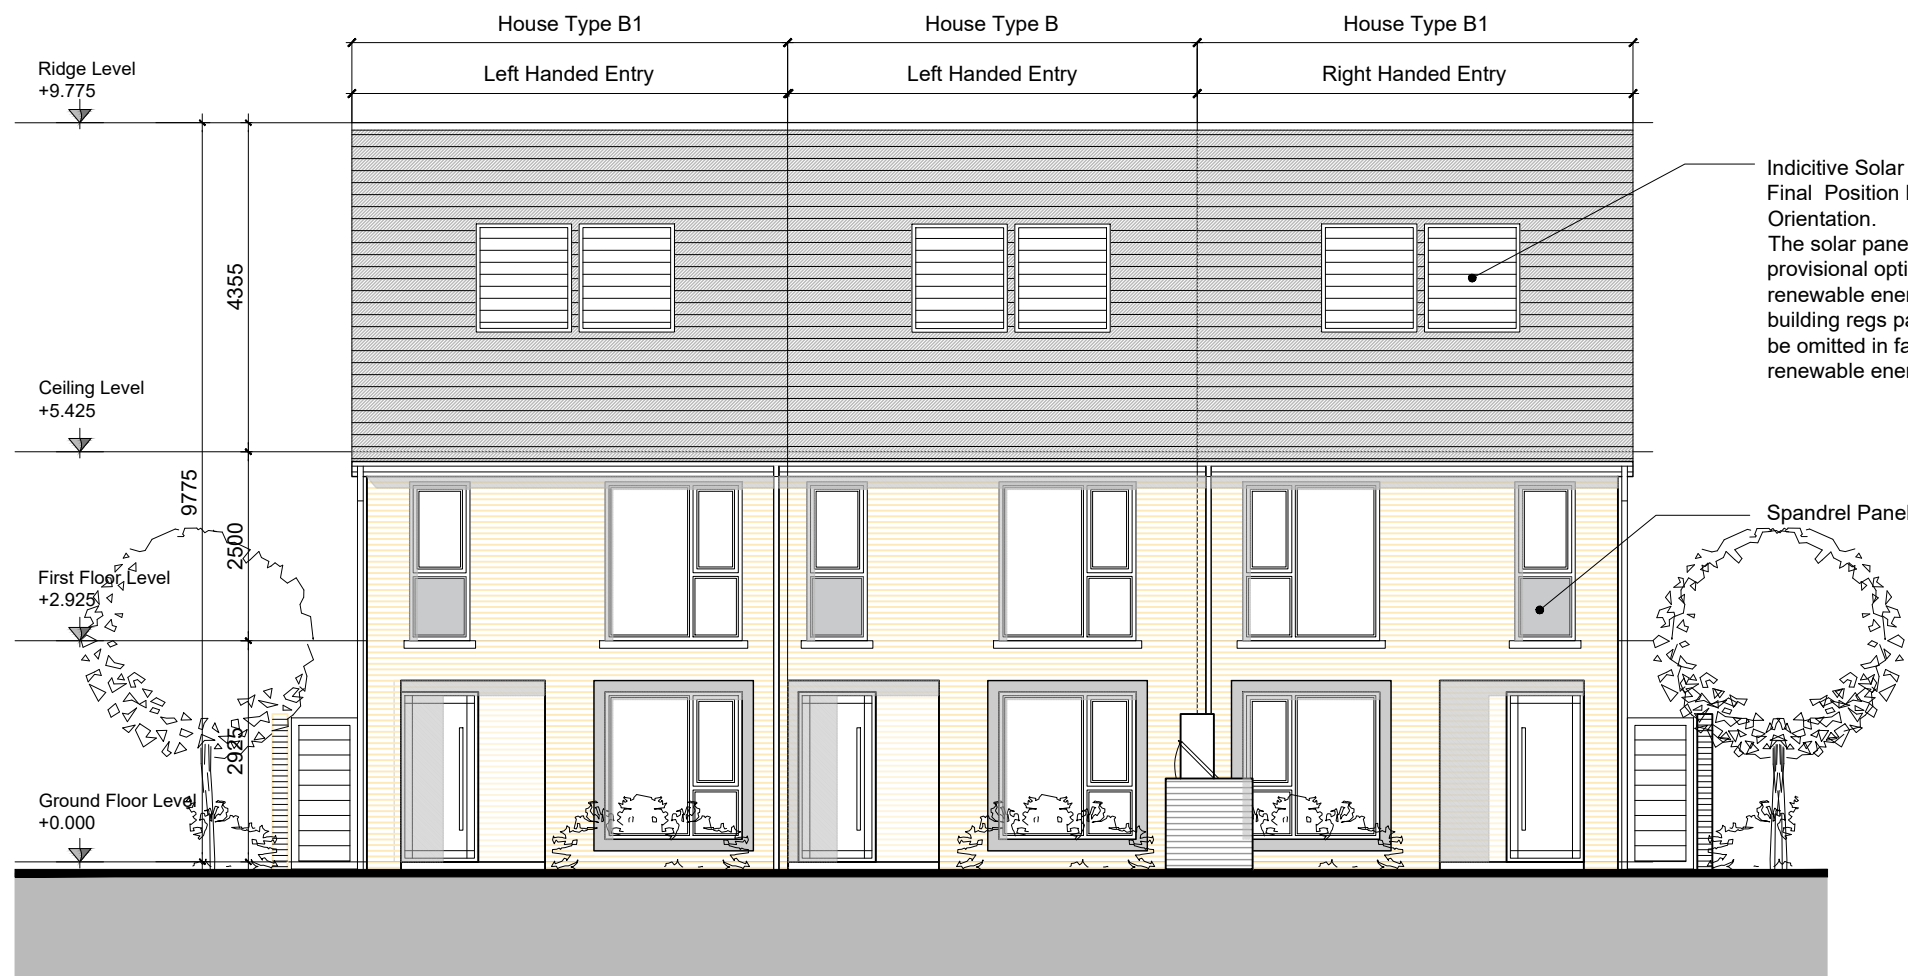


**FRONT ELEVATION**

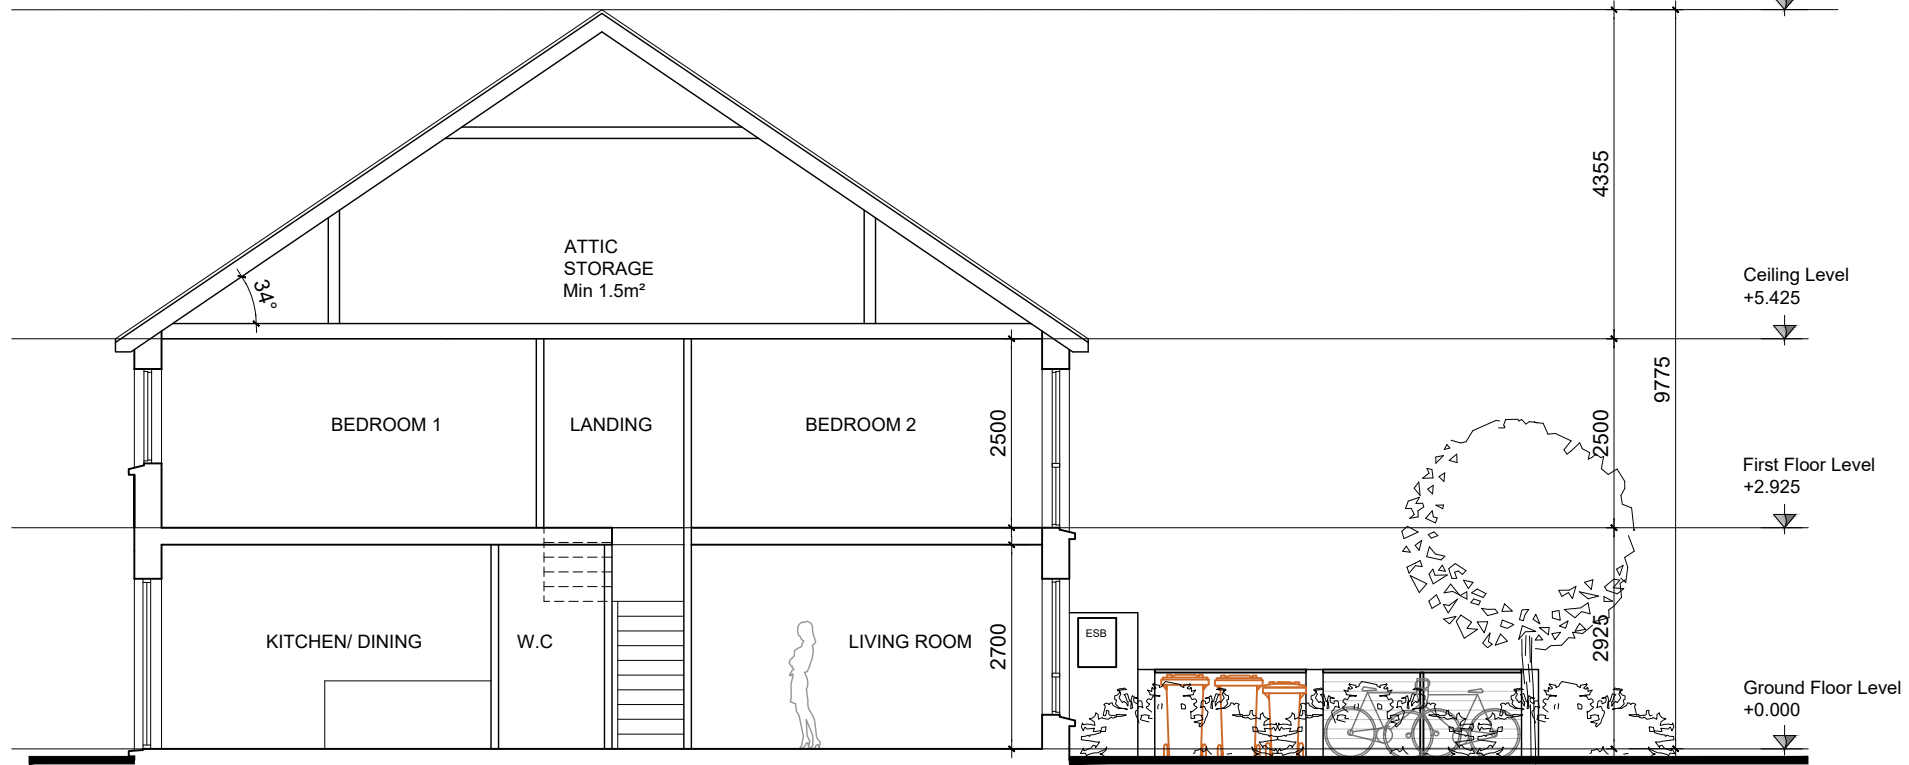


**SECTION A-A**

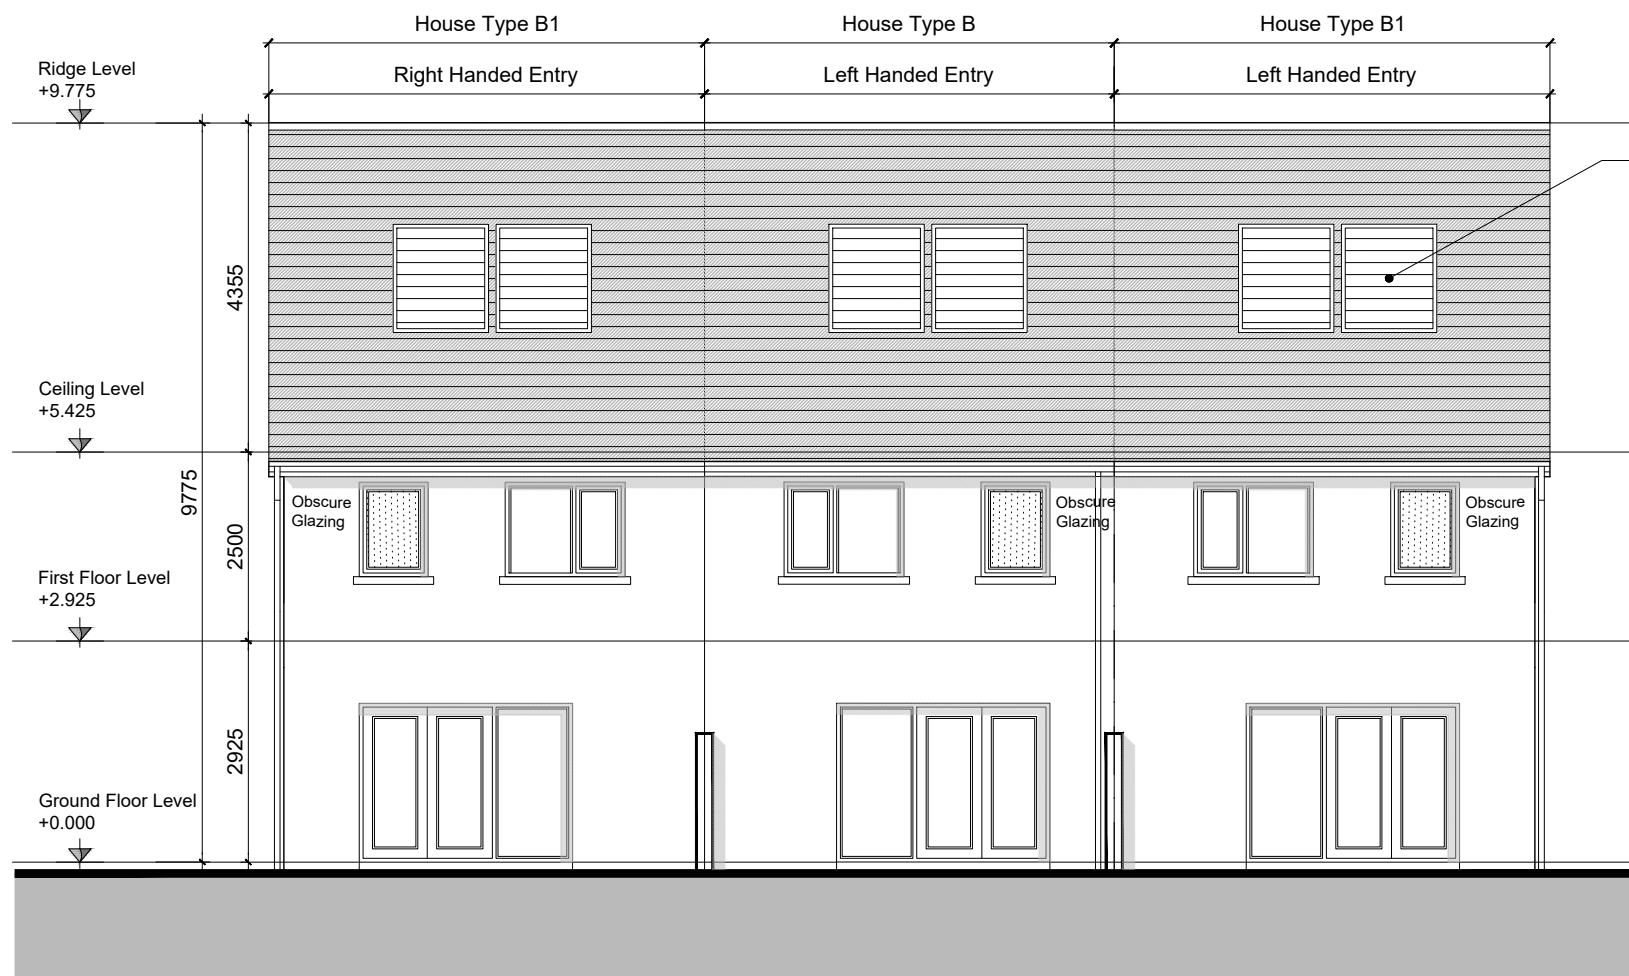

**REAR ELEVATION**

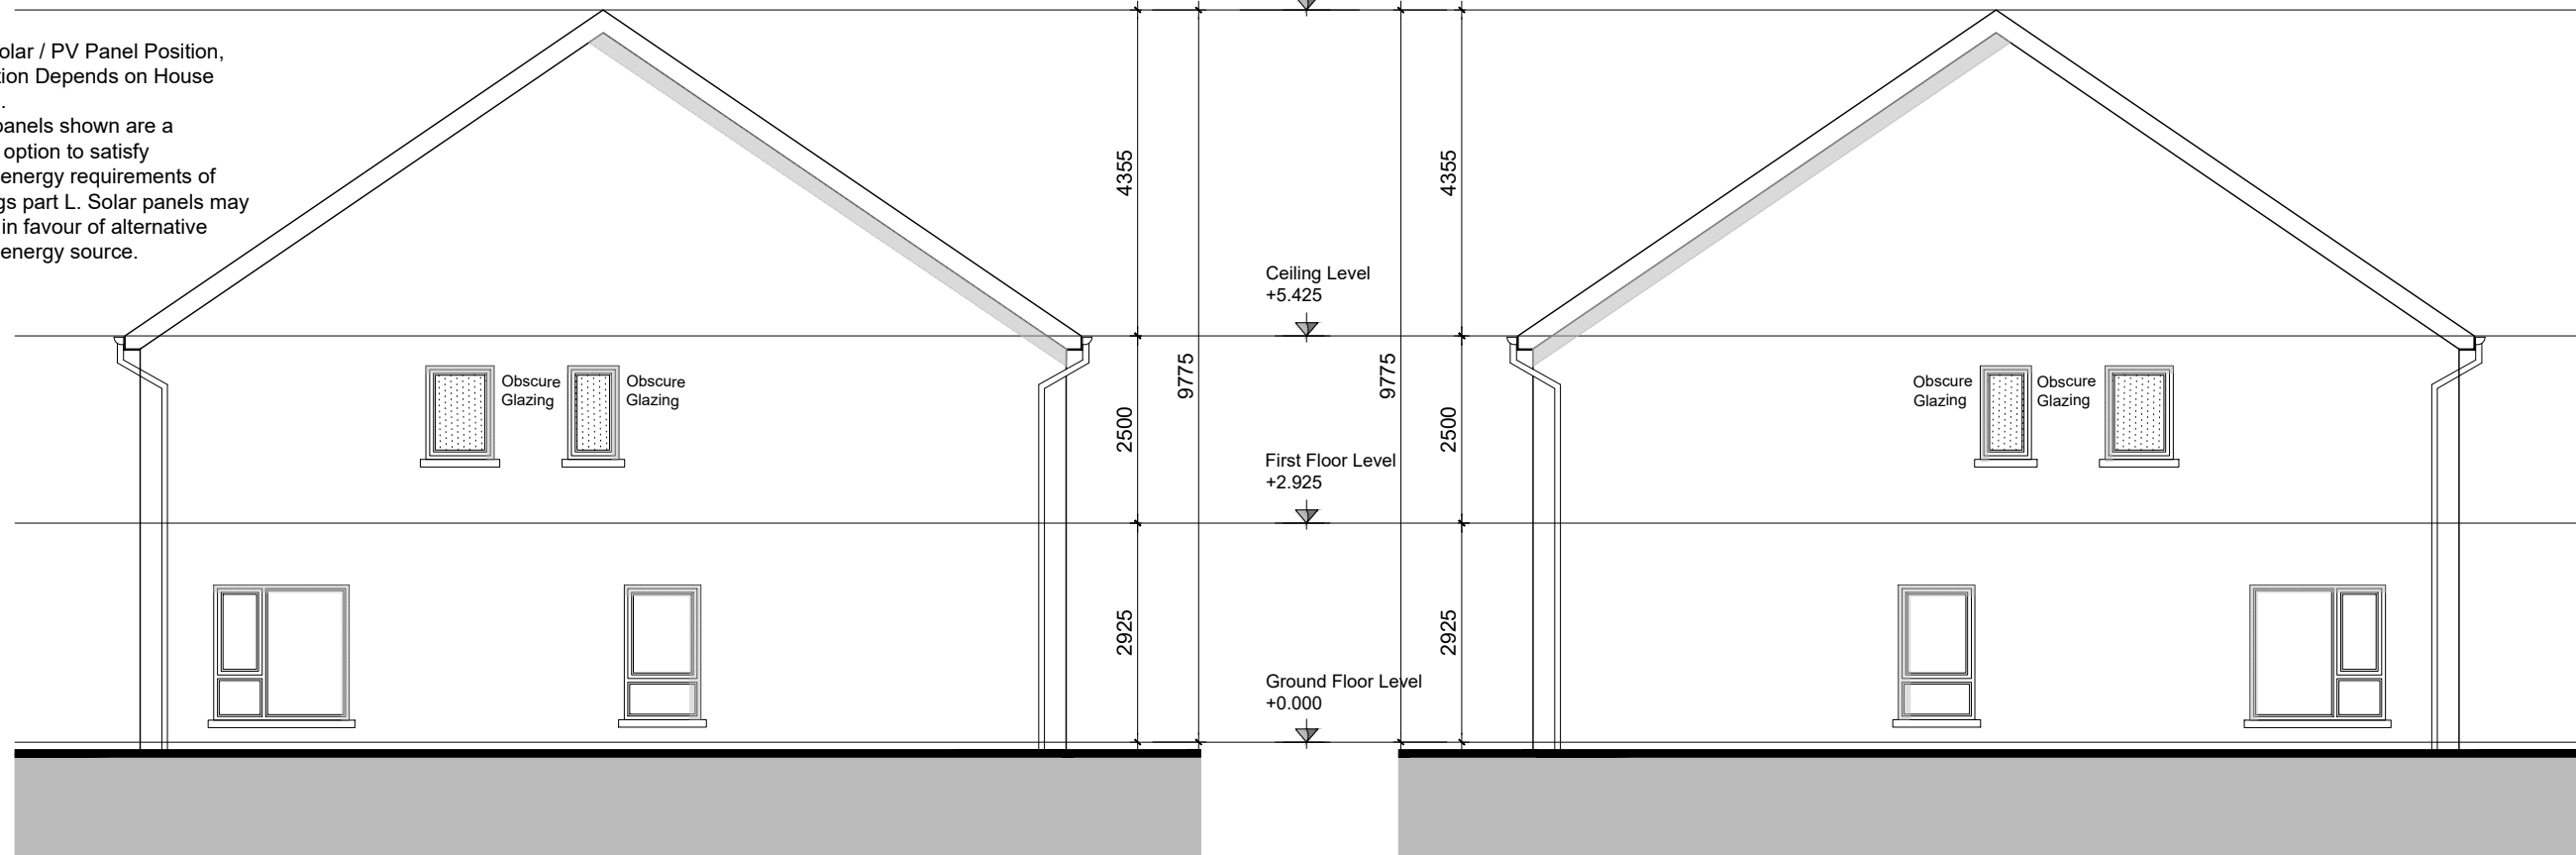

**SIDE ELEVATION - LEFT HANDED ENTRY**

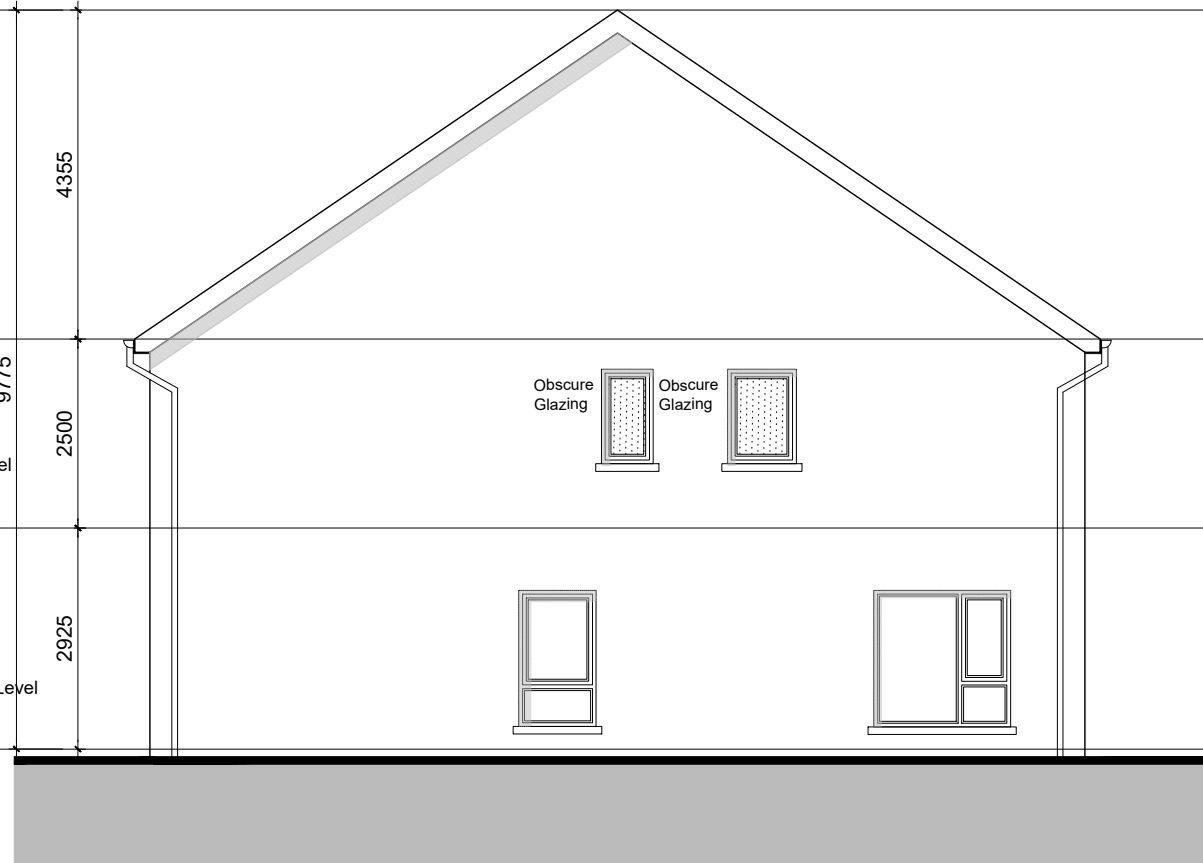

**SIDE ELEVATION - RIGHT HANDED ENTRY**

## GENERAL NOTES

DO NOT SCALE FROM DRAWINGS. WORK TO FIGURED DIMENSIONS ONLY. ARCHITECT TO BE NOTIFIED OF ANY DISCREPANCIES.

THIS DRAWING TO BE READ IN CONJUNCTION WITH ALL ARCHITECT'S DRAWINGS, SPECIFICATIONS CONSULTANT'S DESIGN TEAM DRAWINGS AND SPECIFICATIONS.



## GENERAL NOTES

THIS DRAWING TO BE READ IN CONJUNCTION WITH ARCHITECT'S DRAWINGS, CONSULTANT ENGINEER'S DRAWINGS AND SPECIFICATIONS & LANDSCAPE ARCHITECT'S DRAWINGS

REFER TO ARCHITECT'S SITE PLAN PL02 FOR NORTH ORIENTATION.

LEVELS GIVEN ON HOUSE TYPE DRAWINGS ARE GIVEN TO A LOCAL ABSOLUTE ZERO LEVEL. FOR SPECIFIC LEVELS DEPENDING ON INDIVIDUAL UNIT LOCATION, REFER TO ARCHITECT'S CONTEXT SECTIONS AND ENGINEER'S DRAWINGS WHERE LEVELS ARE ALL GIVEN IN RELATION TO LAND SURVEYOR'S BENCHMARK BASED ON MALIN HEAD DATUM LEVEL.

### NOTES ON FINISHES:

- ROOF:** TO BE FINISHED IN SLATE OR CONCRETE ROOF TILES IN SELECTED COLOUR OR SIMILAR APPROVED.
- WALLS:** SELECTED CLAY BRICKWORK WHERE INDICATED OTHERWISE PAINTED SAND / CEMENT RENDER OR SELF COLOURED RENDER. EXPRESSED BANDS AROUND EXTERNAL OPES/ EXPRESSED LINTOLS OVER EXTERNAL OPES WHERE INDICATED TO BE RECONSTITUTED STONE (LIGHT CREAM LIMESTONE OR GRANITE EFFECT) OR RENDER.
- JOINERY:** ALL WINDOWS AND DOORS, FRAMES AND LEAVES, TO BE ALUMINIUM POWDER-COATED TO APPROVED COLOUR OR uPVC. OBSCURE GLAZING WHERE INDICATED TO SENSITIVE WINDOWS.
- RAINWATER GOODS:** GUTTERS, DOWNPIPES, AND FIXINGS TO BE uPVC OR ALUMINIUM POWDER COATED TO SELECTED COLOUR TO MATCH ROOF SLATES.
- \* SOLAR PANELS:** INDICATIVE SOLAR PANEL POSITION, FINAL SOLAR PANEL POSITION DEPENDS ON HOUSE ORIENTATION. THE SOLAR PANELS SHOWN ARE A PROVISIONAL OPTION TO SATISFY RENEWABLE ENERGY REQUIREMENTS OF BUILDING REGS PART L. SOLAR PANELS MAY BE OMITTED IN FAVOUR OF ALTERNATIVE RENEWABLE ENERGY SOURCE.

NOTE: FLOOR LEVELS WITHIN BLOCK CONFIGURATIONS MAY VARY. REFER TO SITE PLAN FOR CURRENT FFLS.

REV	DATE	DESCRIPTION	ISSUED BY
1			
2			
3			
4			
5			
6			
7			
8			
9			
10			

## PLANNING

**CLIENT:**  
JH Kinne Ltd

**PROJECT TITLE:**  
KINNEGAD

**DRAWING TITLE:**  
House Type B1-B-B1

DRN BY:	CHK BY:	SCALE:	DATE:	REVISION:	JOB NO:
CL	CC	1:100	Nov/24	-	24009
DRAWING NUMBER:	STATUS CODE:				
KIN-MCORM-AR-00-DR-P4-HTB-CA-1-2002	P4				

**McCORM**  
ARCHITECTURE  
AND URBAN DESIGN

No.1 Grantham Street, Dublin 8  
D08 A49Y Tel: +353 (0)1 478 8700

Block 6, Central Business Park  
Tullamore, County Offaly, R35 F6F8  
Tel: +353 (0)57 932 3667  
E: arch@mcorm.com W: mcorm.com

Figured dimensions only to be used. This drawing is copyright of MCCORM Ltd. All information is shared as per approved use in accordance with I.S. EN 12021 to I.S. EN 19550-2: 2018. If Status Code above is empty, this information has been shared as Status Code S0 - Work in Progress (WIP) / Draft.