




2 No. ESB Substations proposed within Site Application Area. Please refer to Dwg No.1002 Site Layout Plan for proposed Locations and Orientation) ESB substation to ESB requirements

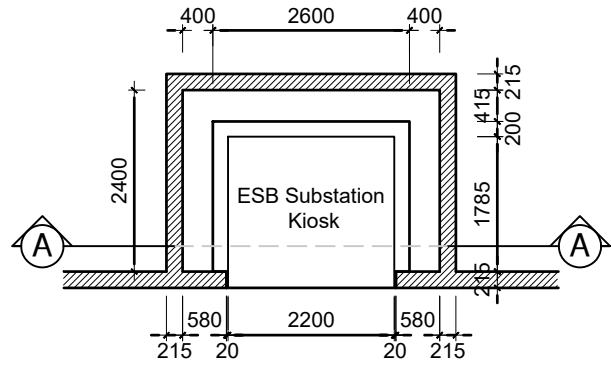


Floor Plan

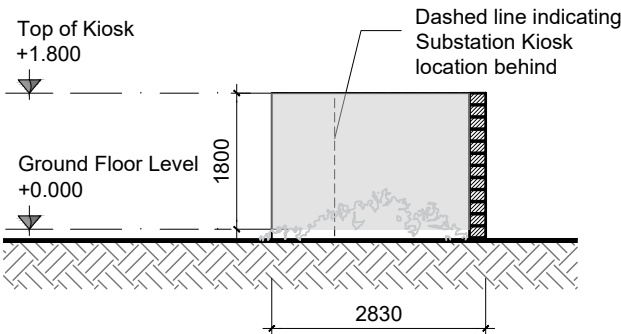


Side Elevation

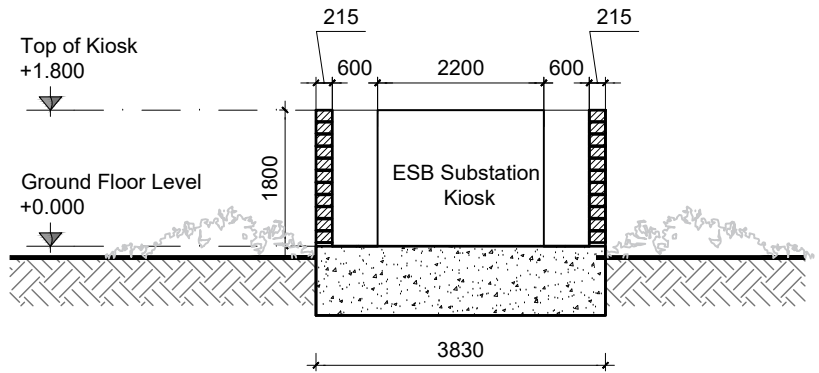


Section A-A

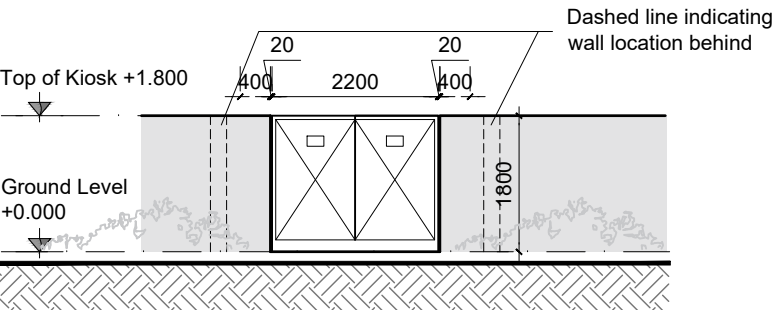

Front Elevation

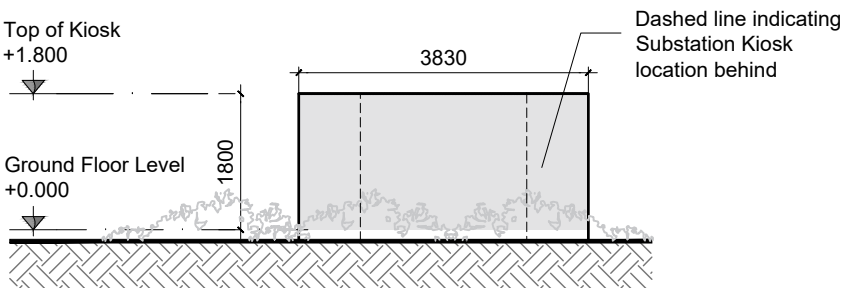

Rear Elevation

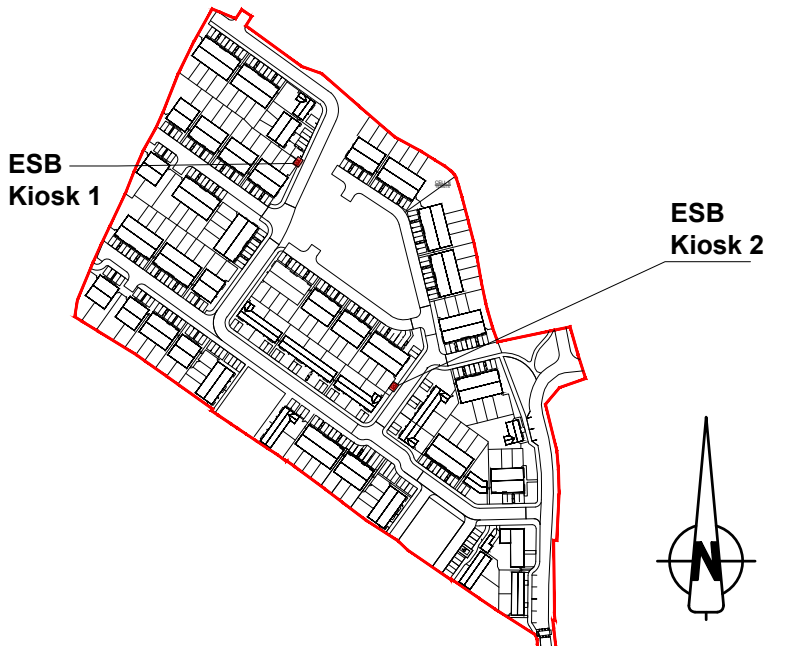

PLANNING

REV	DATE	DESCRIPTION	ISSUED BY
REVISIONS			

CLIENT:
JH Kinnie Ltd

PROJECT TITLE
KINNEGAD

DRAWING TITLE:

ESB Substation Details

DRN BY: ST | CHK BY: CL | SCALE: 1:100 | DATE: NOV 24 | REVISION: - | JOB NO: 24009

DRAWING NUMBER:
KIN-MCORM-AR-00-DR-P4-XX-CA1-2202

STATUS CODE
P4

GENERAL NOTES

THIS DRAWING TO BE READ IN CONJUNCTION WITH ARCHITECT'S DRAWINGS,
CONSULTANT ENGINEER'S DRAWINGS AND SPECIFICATIONS & LANDSCAPE
ARCHITECTS DRAWINGS
REFER TO ARCHITECT'S SITE PLAN PL02 FOR NORTH ORIENTATION.

NOTES ON FINISHES:

WALLS : TO BE FINISHED IN SELECTED BRICK/RENDER FINISH

JOINERY : ALL DOORS TO BE GALVANISED AS APPROVED BY E.S.B

KEY PLAN

The logo for M'CORM, featuring a stylized 'M' in blue and 'CORM' in brown, with a small blue dot above the 'C'.

ARCHITECTURE
AND URBAN DESIGN

GENERAL NOTES

DO NOT SCALE FROM DRAWINGS. WORK TO FIGURED DIMENSIONS ONLY. ARCHITECT TO BE NOTIFIED OF ANY DISCREPANCIES.

THIS DRAWING TO BE READ IN CONJUNCTION
WITH ALL ARCHITECT'S DRAWINGS,
SPECIFICATIONS CONSULTANT'S DESIGN TEAM
DRAWINGS AND SPECIFICATIONS.

No.1 Grantham Street, Dublin 8
D08 A49Y Tel: +353 (01) 478 8700

Block 6, Central Business Park
Tullamore, County Offaly, R35 F6F8
Tel: +353 (057) 932 3867

E: arch@mcorm.com W: mcorm.com

Figured dimensions only to be used. This drawing is copyright of MCORM Ltd. All information is shared as per approved use in accordance with I.S.NA:2021 to I.S. EN ISO 19650-2: 2018. If 'Status Code' above is empty, this information has been shared as Status Code S0 - Work in Progress (WIP) / Draft.