



TRIM BACK EXISTING HEDGE TO RED LINE/APPLICATION BOUNDARY. ERECT POST AND PANEL FENCE SYSTEM TO ENSURE LEAST IMPACT ON ROOT PROTECTION AREA.

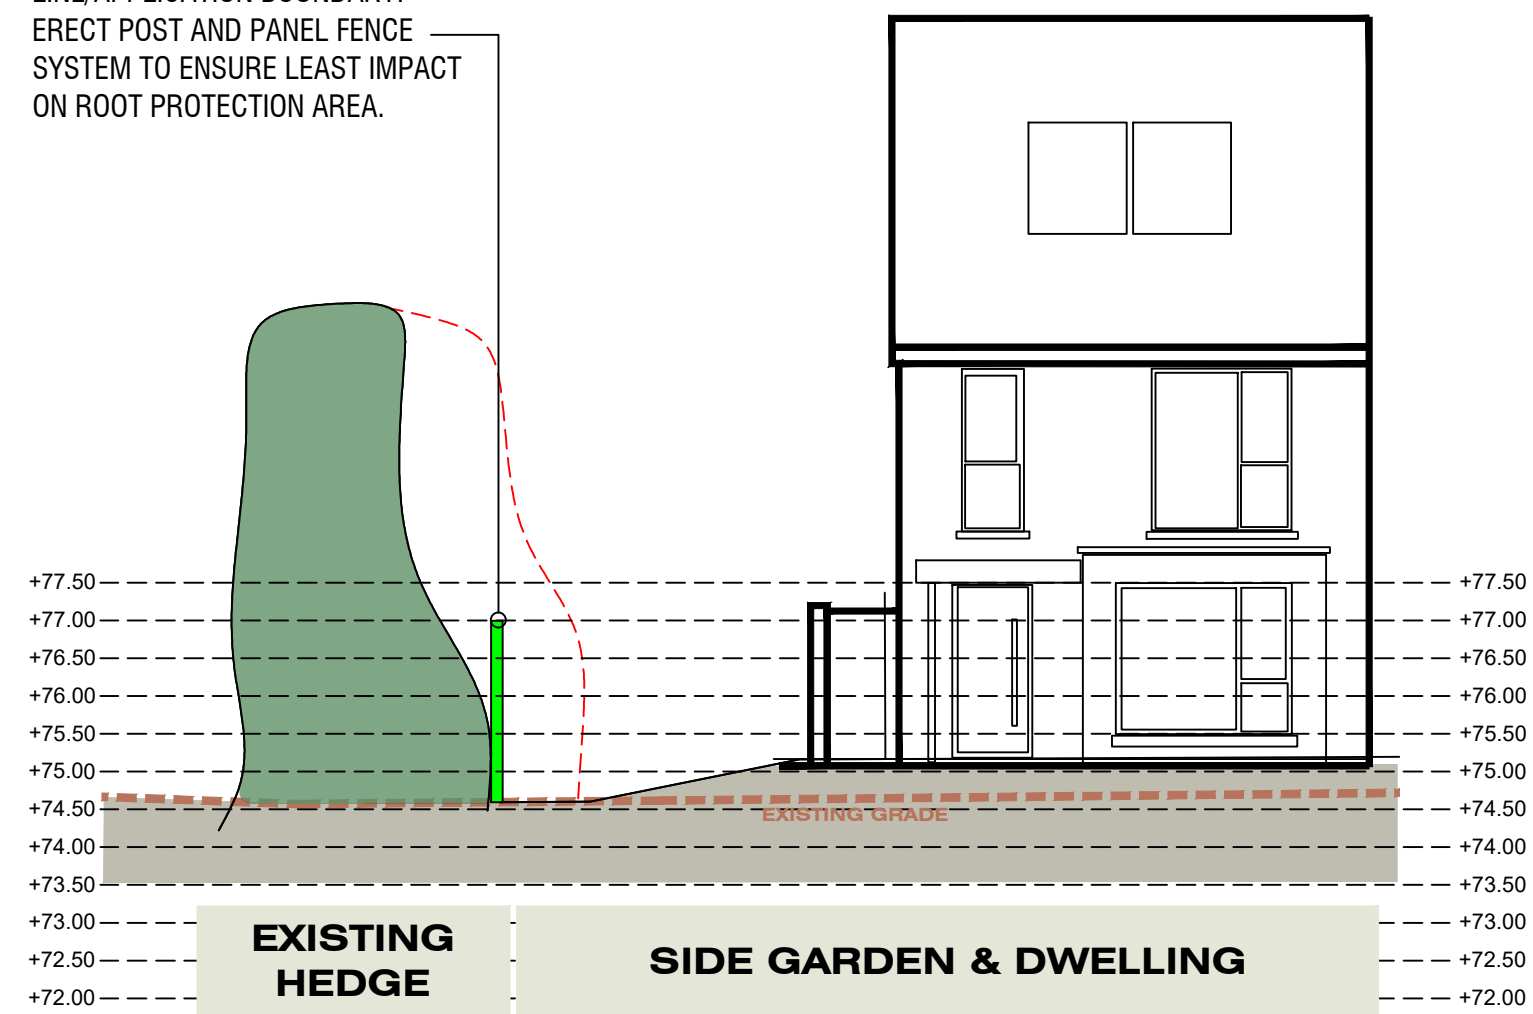

Section A


Scale 1:100

TRIM BACK EXISTING HEDGE TO RED LINE/APPLICATION BOUNDARY. ERECT POST AND PANEL FENCE SYSTEM TO ENSURE LEAST IMPACT ON ROOT PROTECTION AREA.

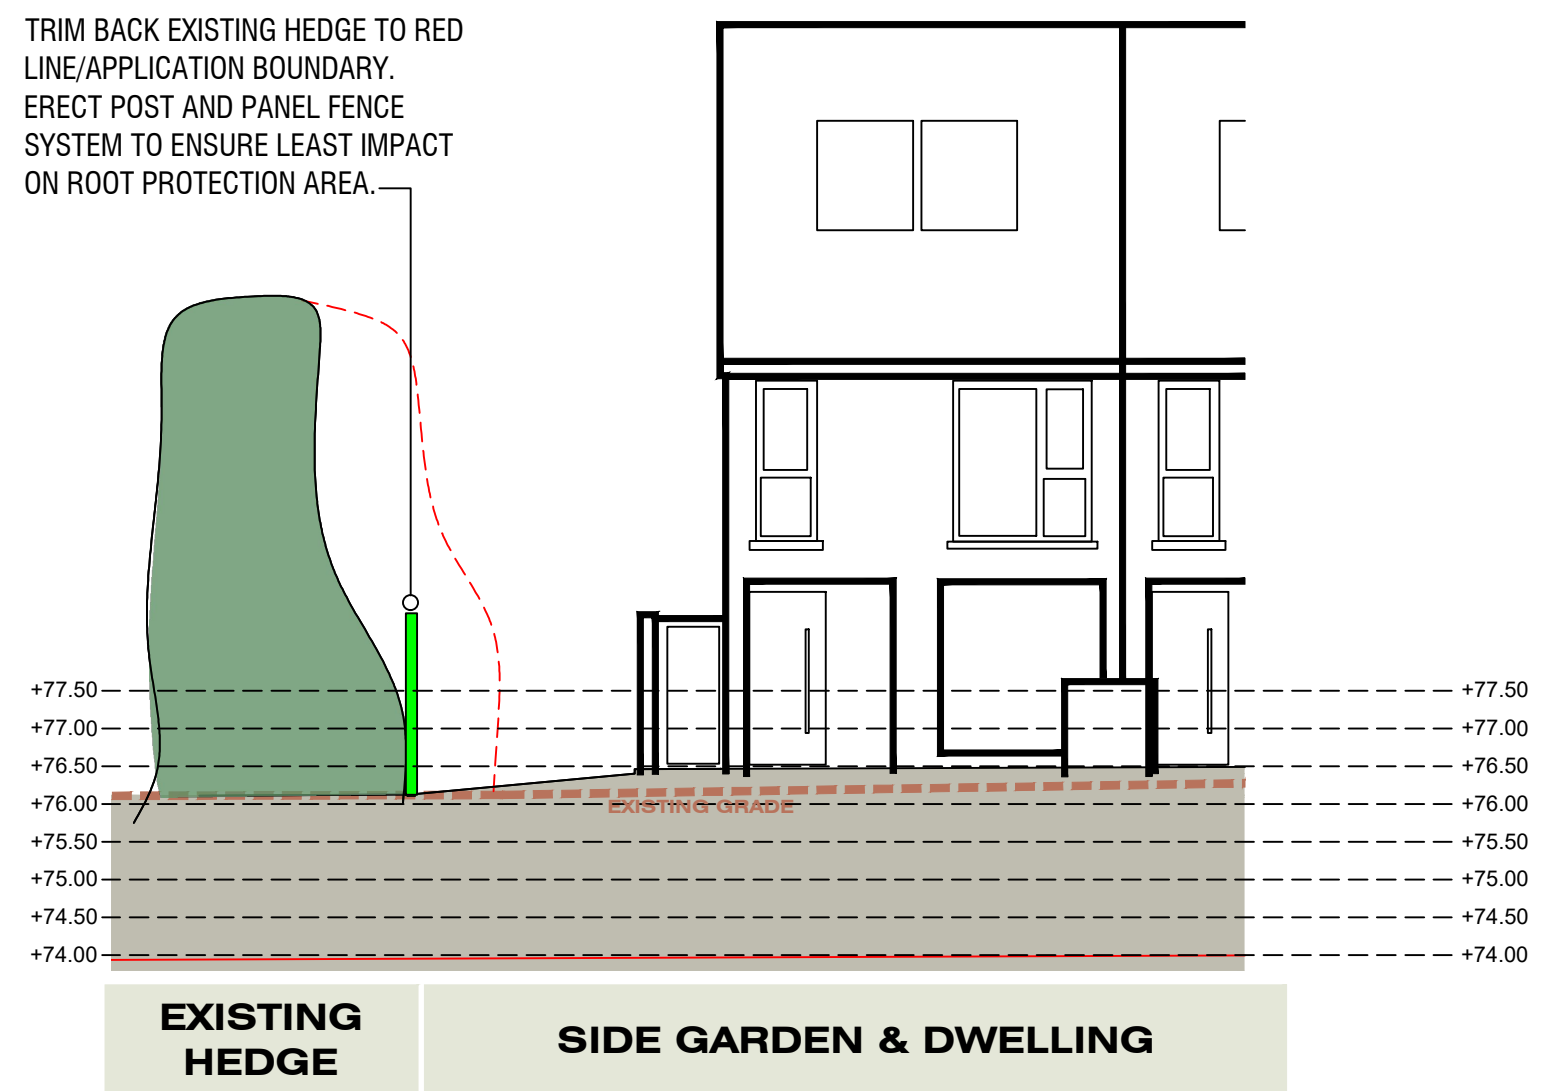

Section B


Scale 1:100

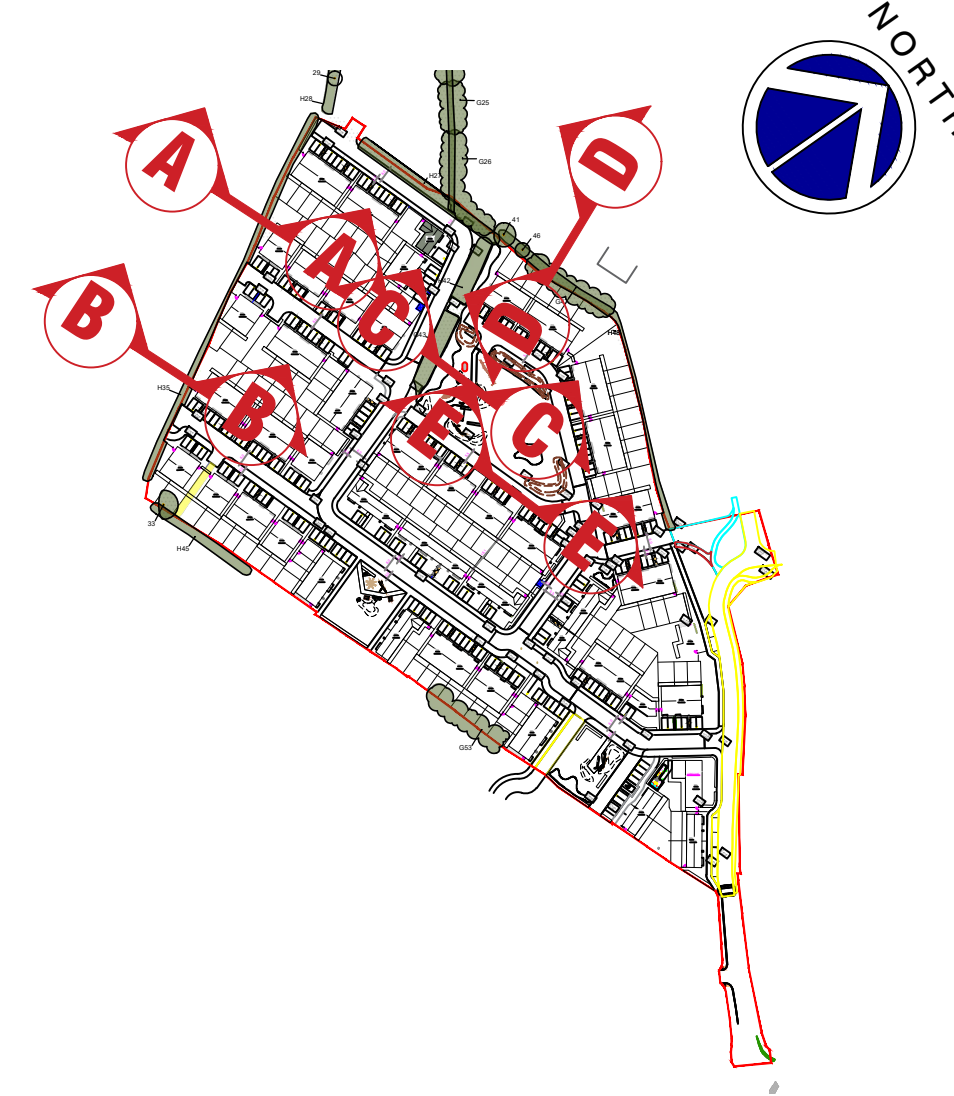

Key Plan

NTS


EXISTING HEDGEROW TO BE RETAINED & PROTECTED DURING THE COURSE OF THE WORKS.

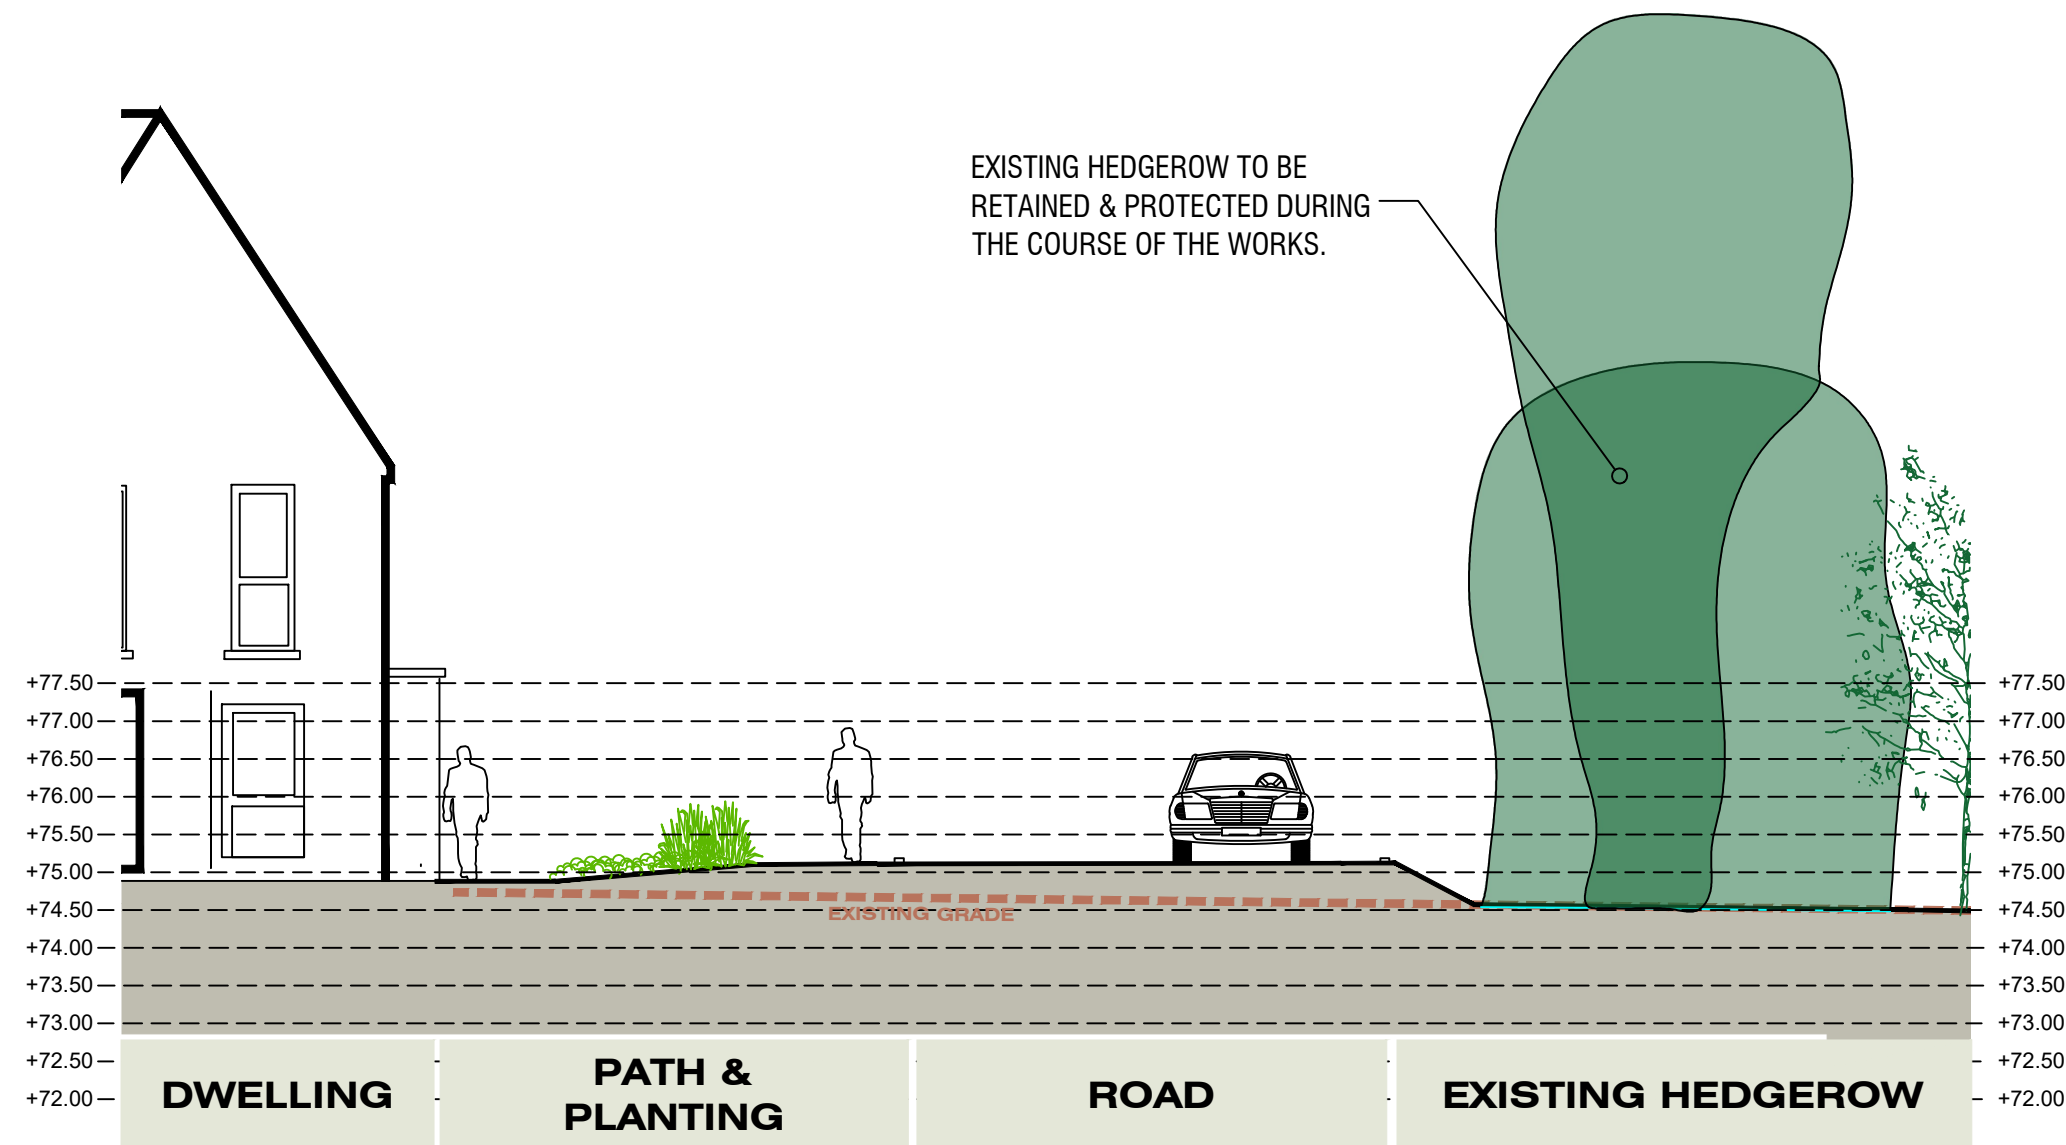

Section C

Scale 1:100

TRIM BACK EXISTING HEDGE TO RED LINE/APPLICATION BOUNDARY. ERECT POST AND PANEL FENCE SYSTEM TO ENSURE LEAST IMPACT ON ROOT PROTECTION AREA.

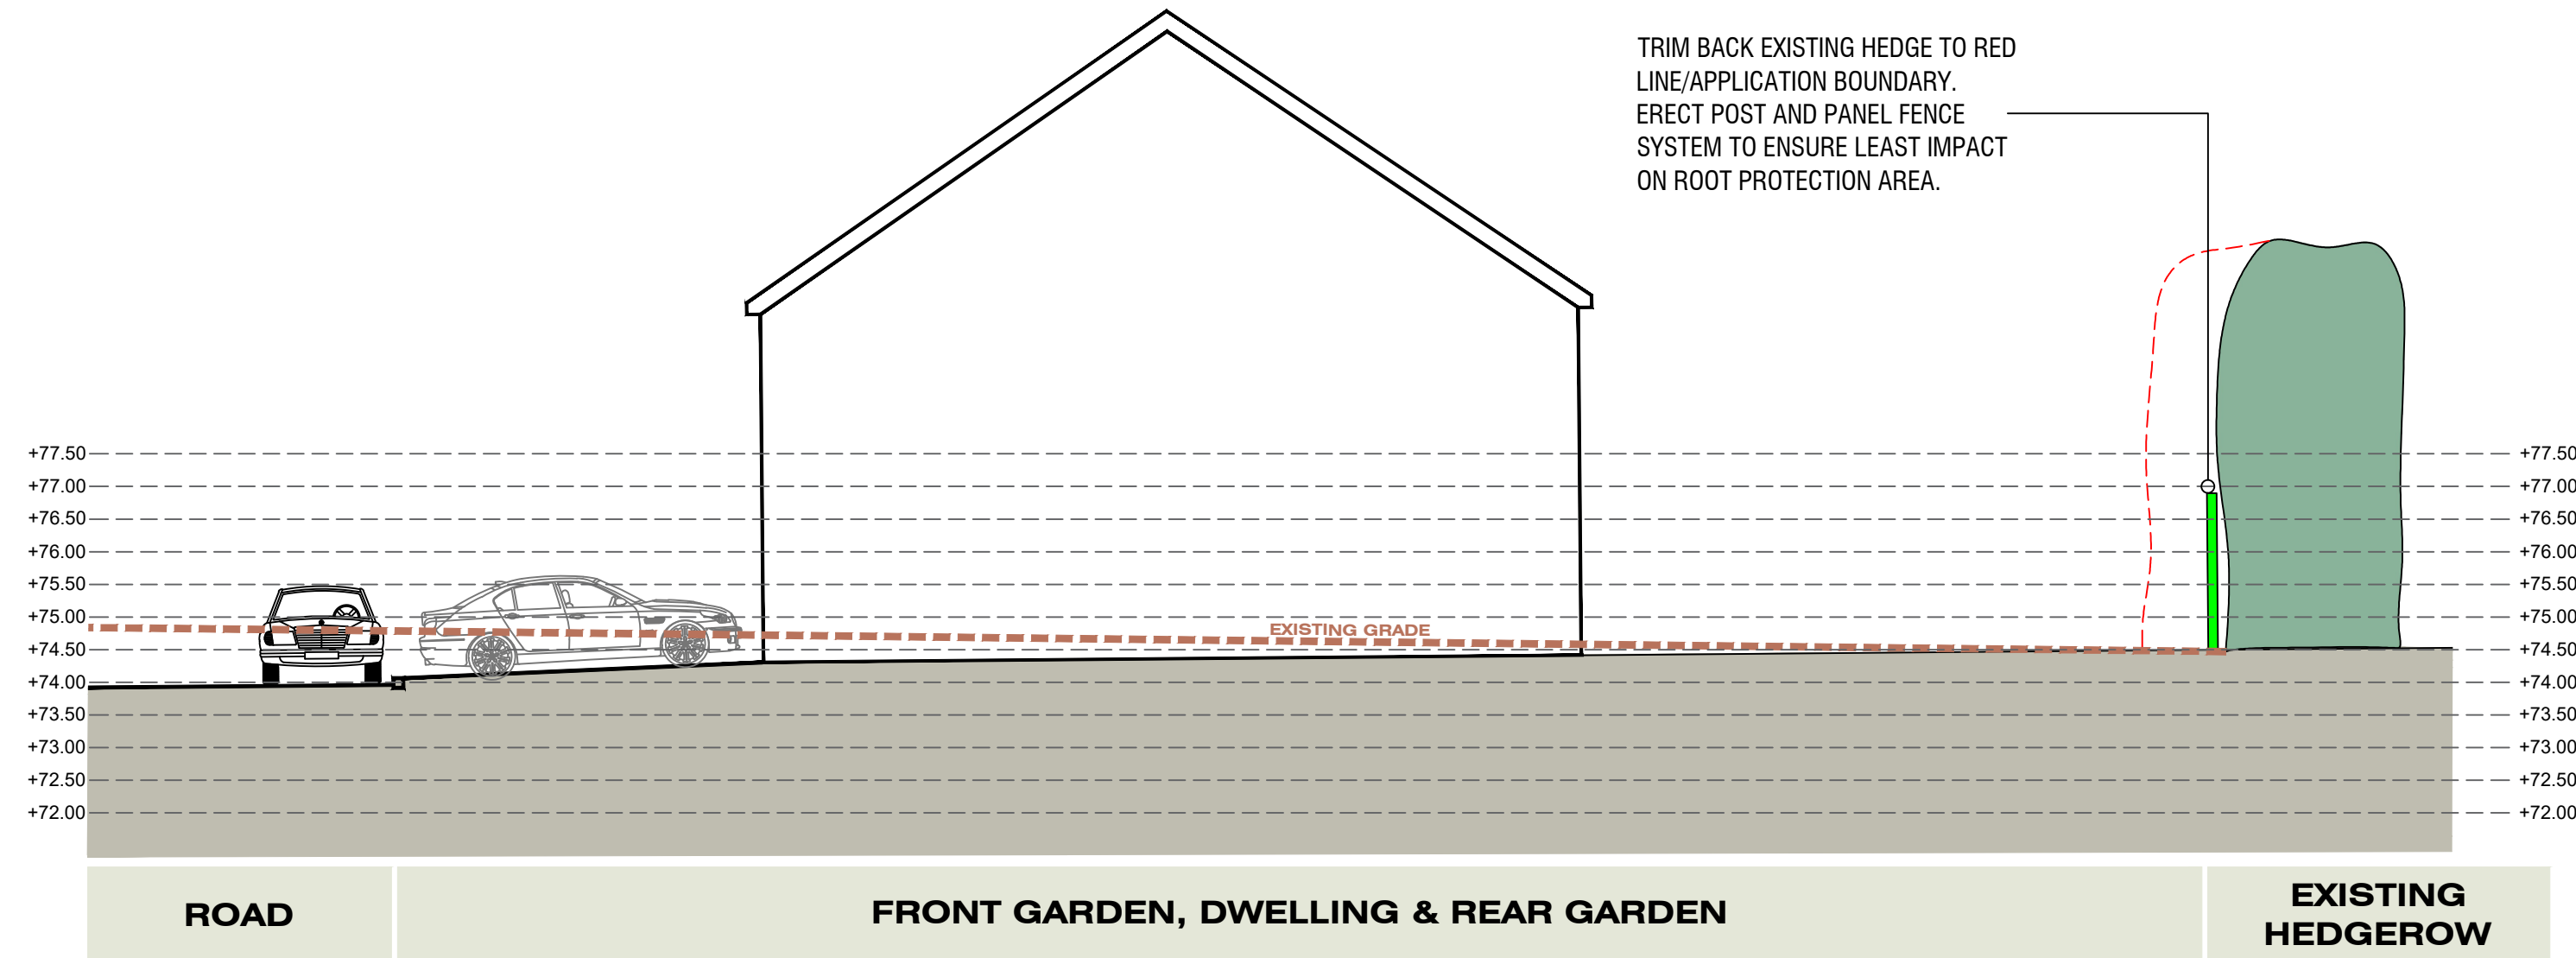


Section D

Scale 1:100

EXISTING HEDGEROW TO BE RETAINED & PROTECTED DURING THE COURSE OF THE WORKS.

PLAY SPACE PROVIDING A RANGE OF PLAY FOR ALL AGES INCORPORATED AROUND SEATING AND REST AREAS.

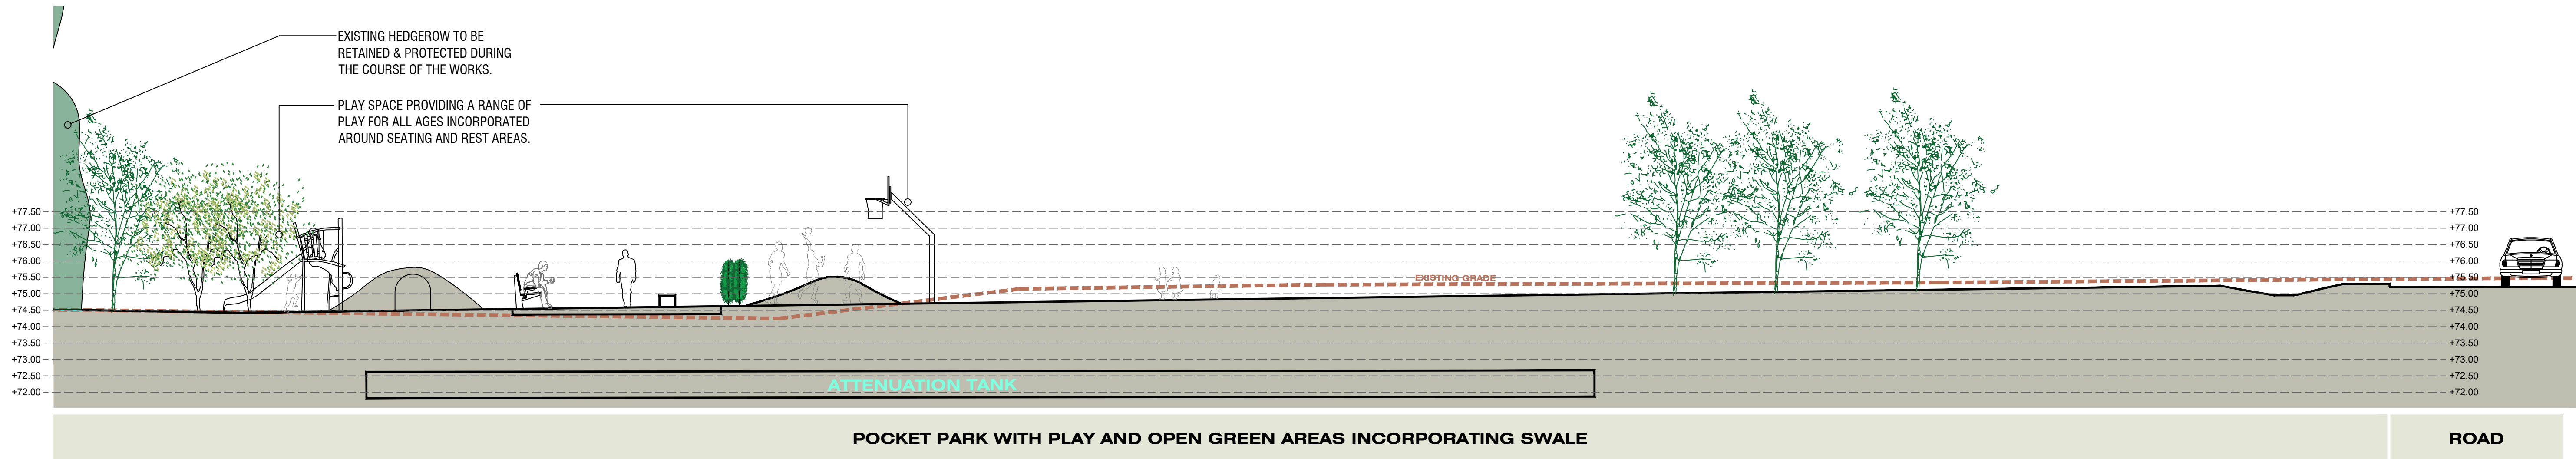

Section E

Scale 1:100