




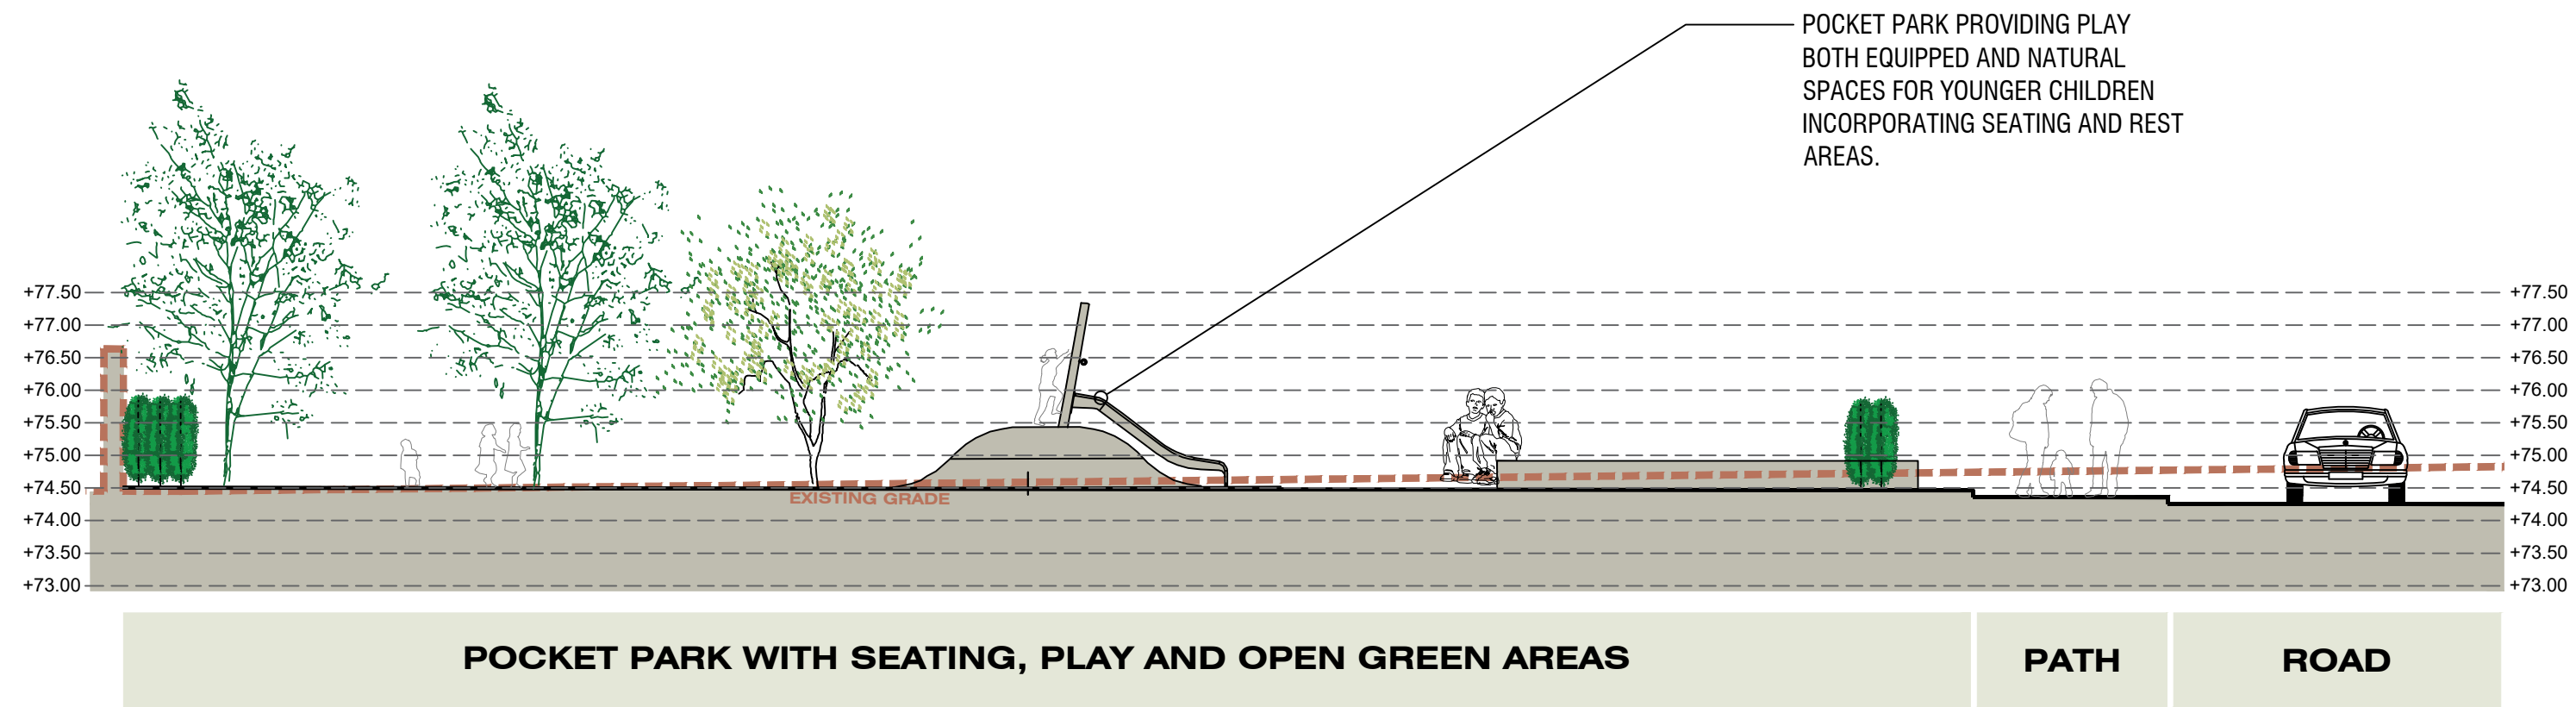


Section F
Scale 1:100

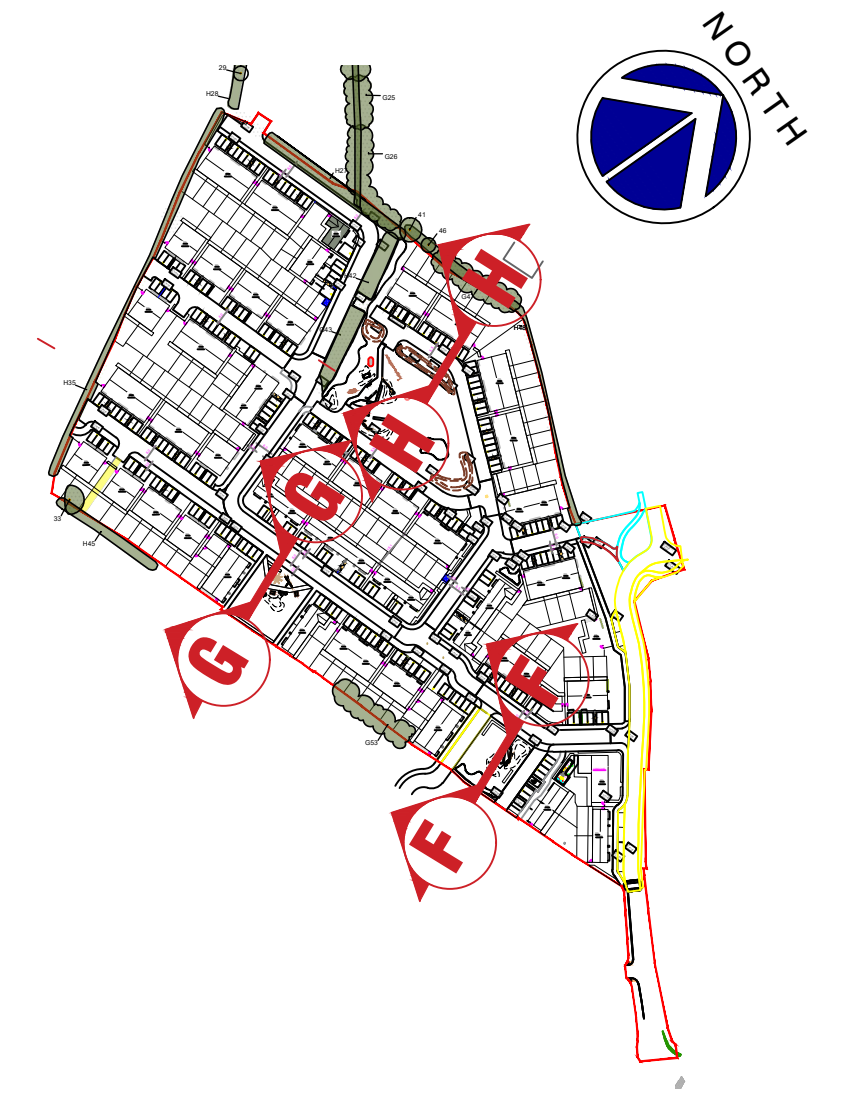

Key Plan
NTS

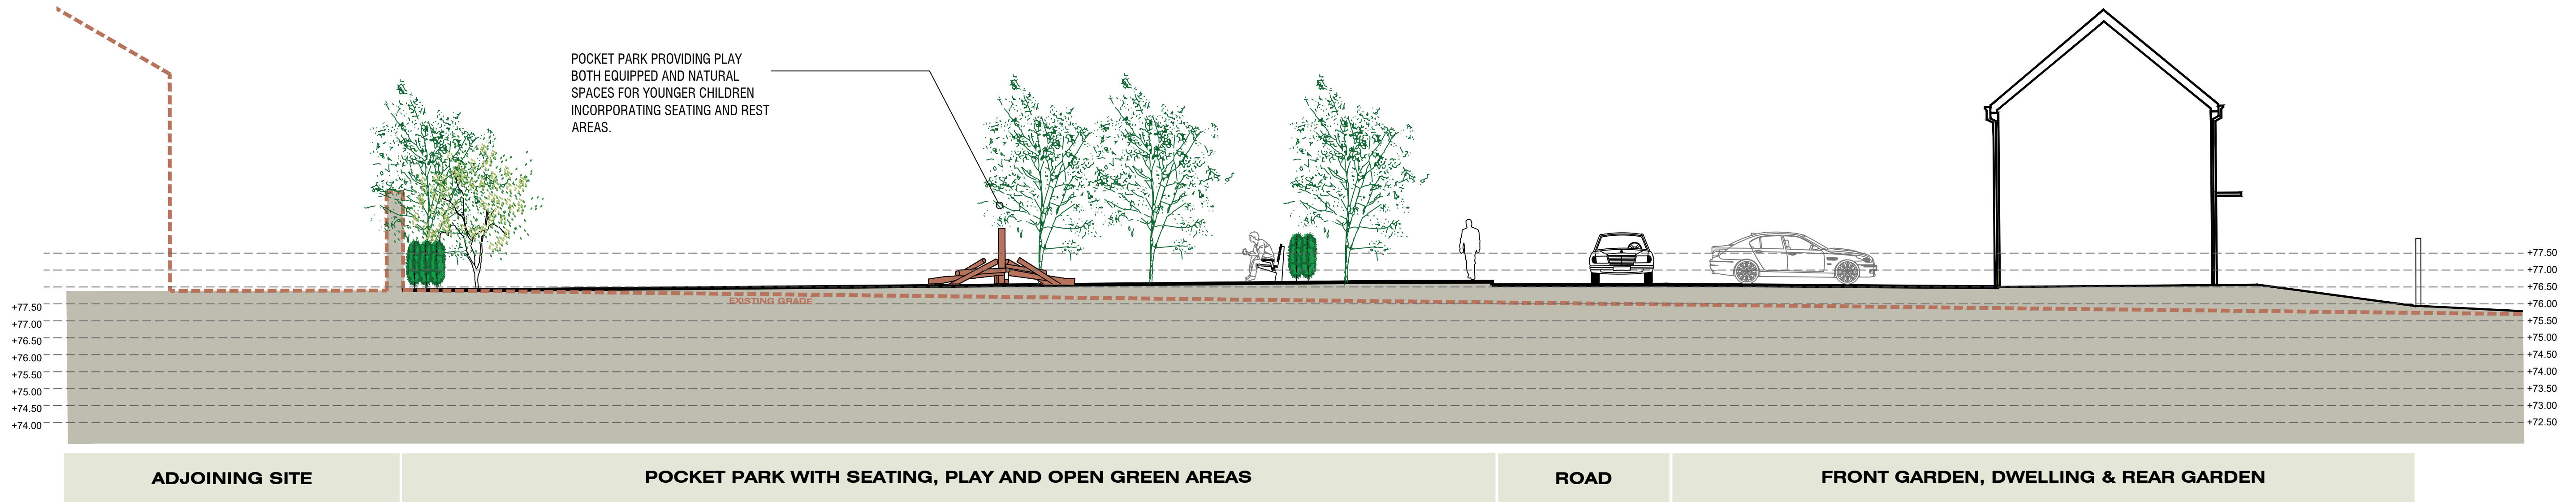

Section G
Scale 1:100

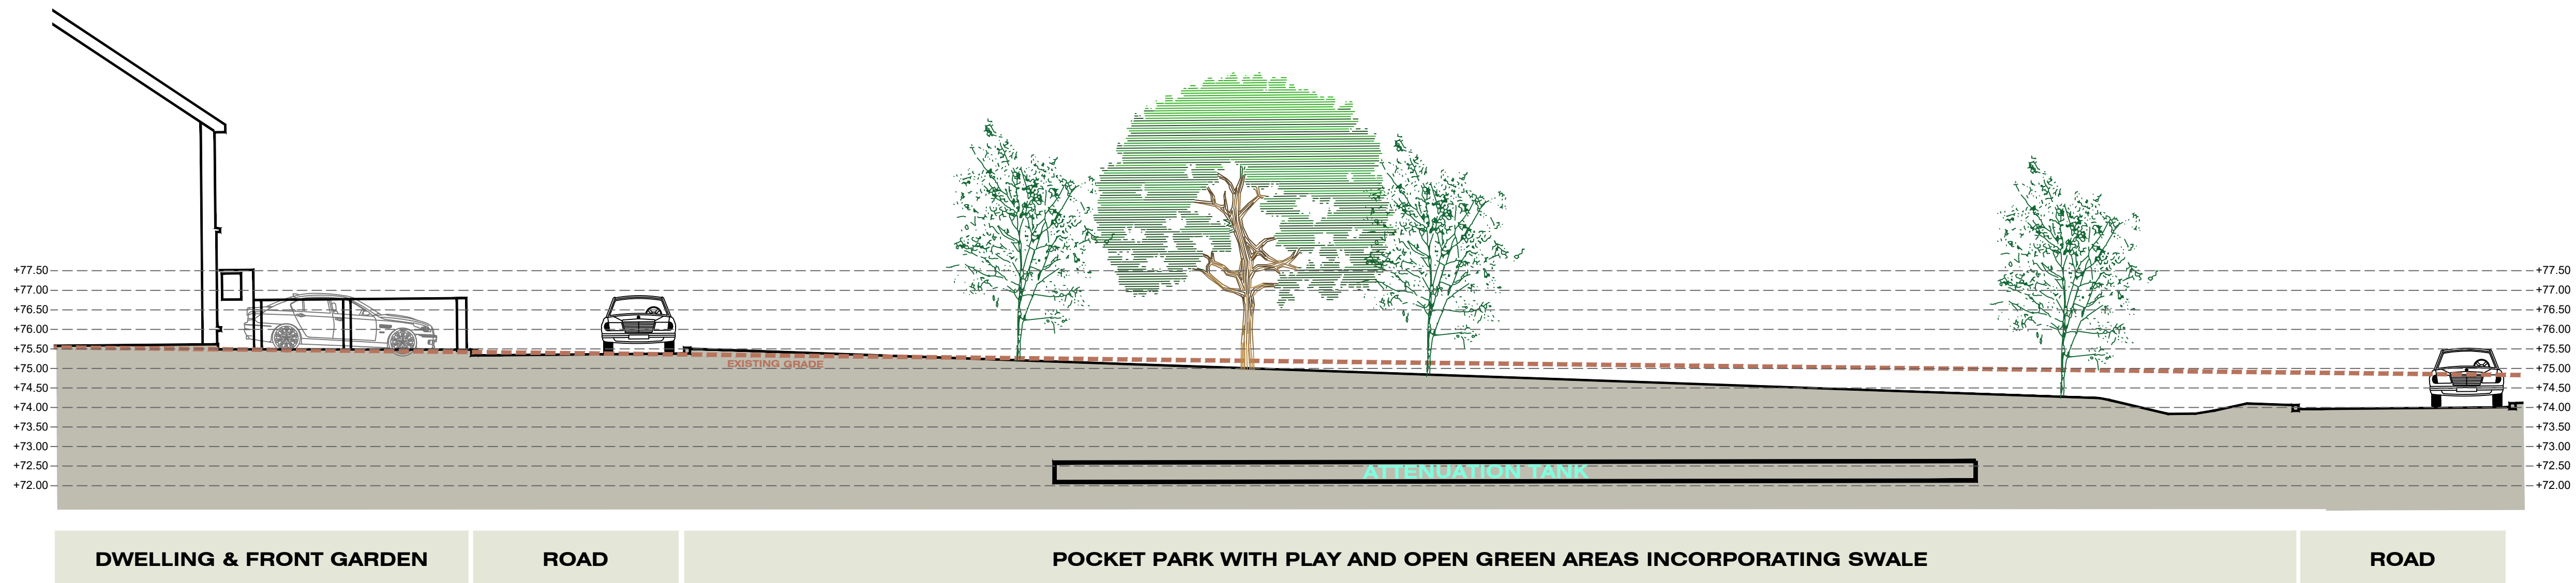

Section H
Scale 1:100