



Semi mature Tree Planting Detail: 20-25cm girth

Scale 1:50

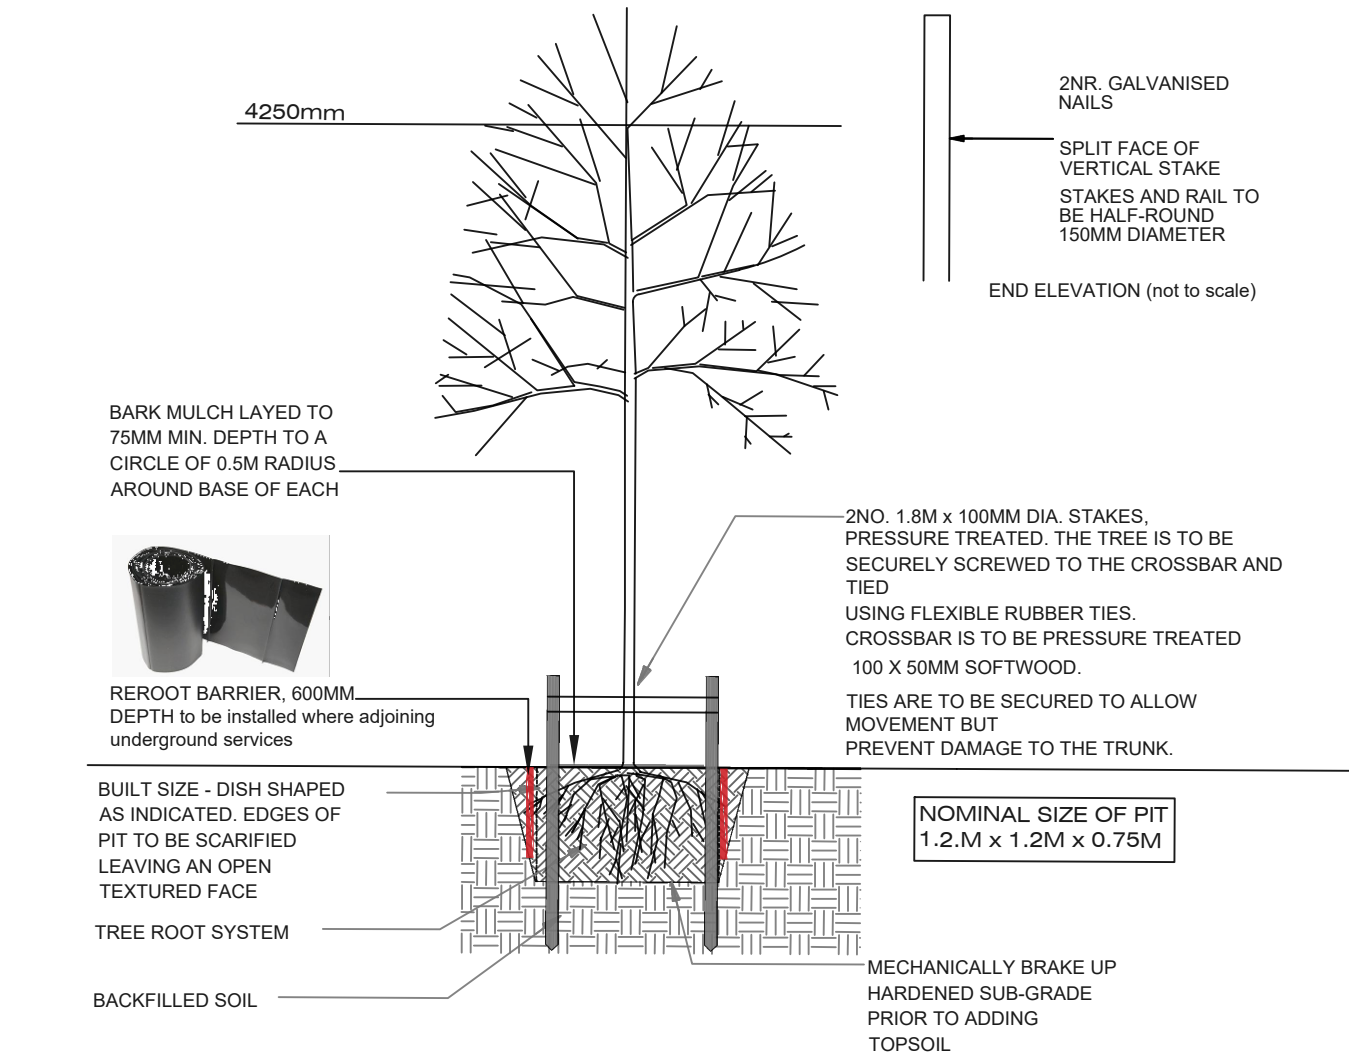


Tree Planting Detail with Root Barrier

Scale 1:50

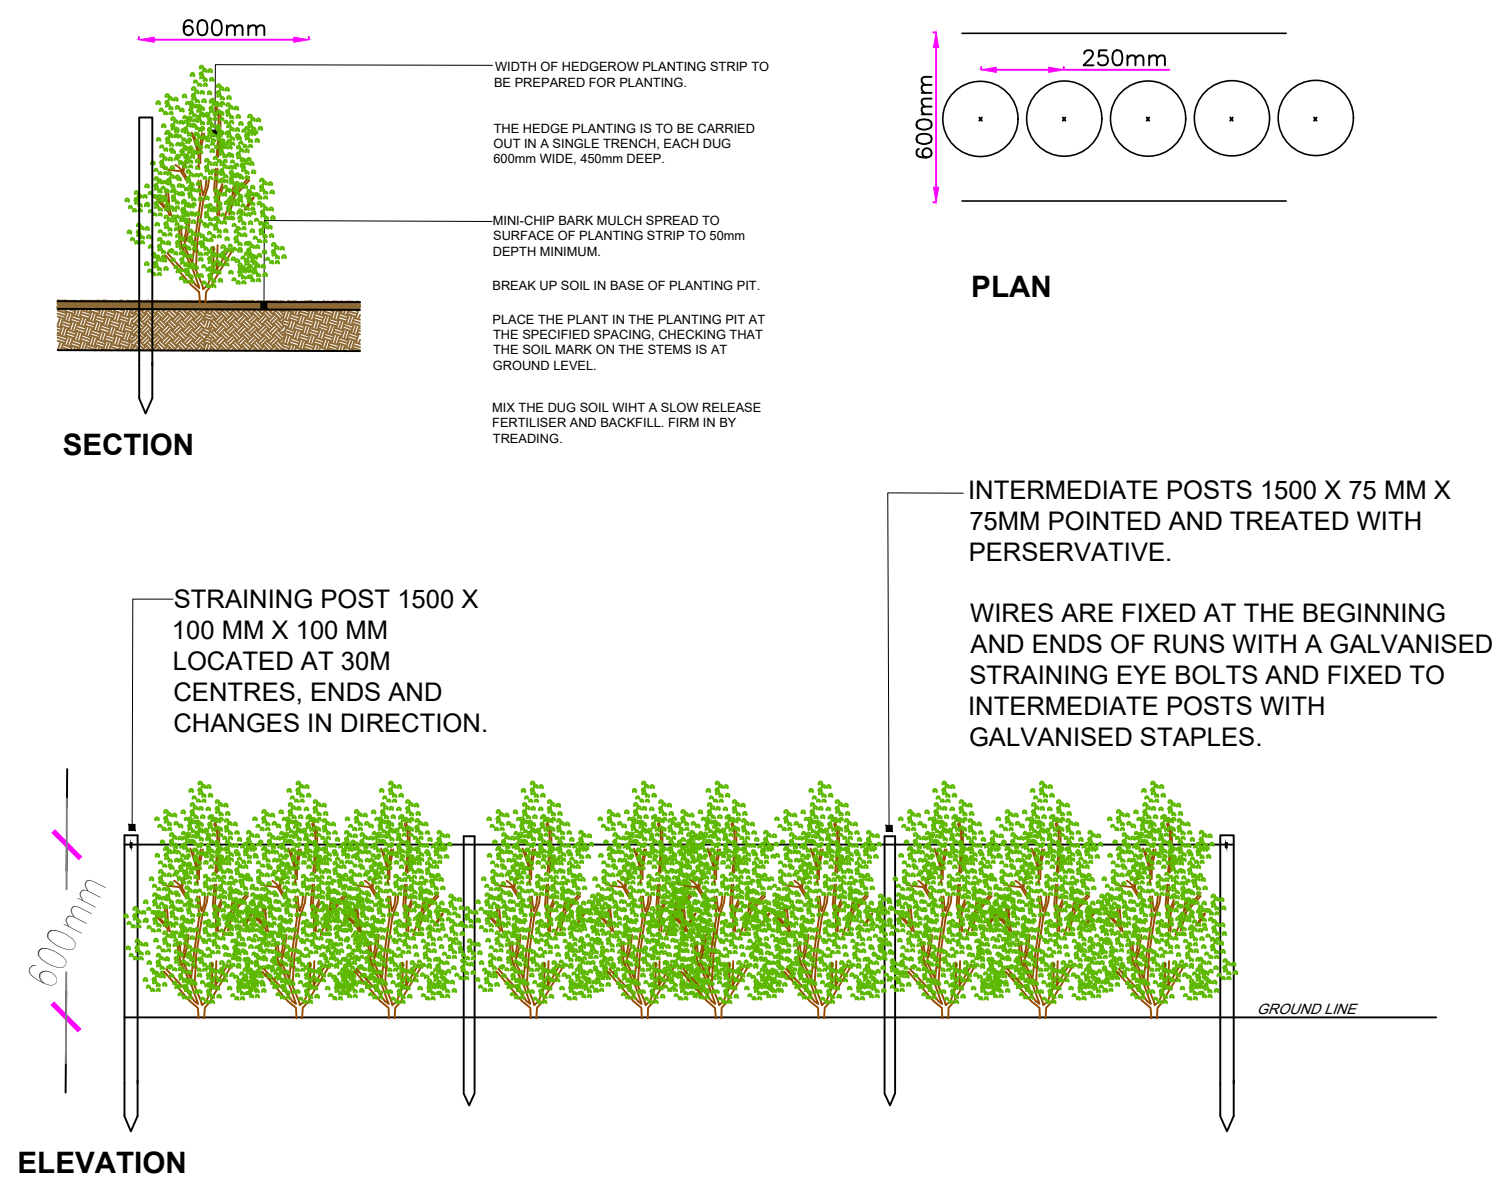


Hedgerow Planting Detail in Front Gardens

Scale 1:25

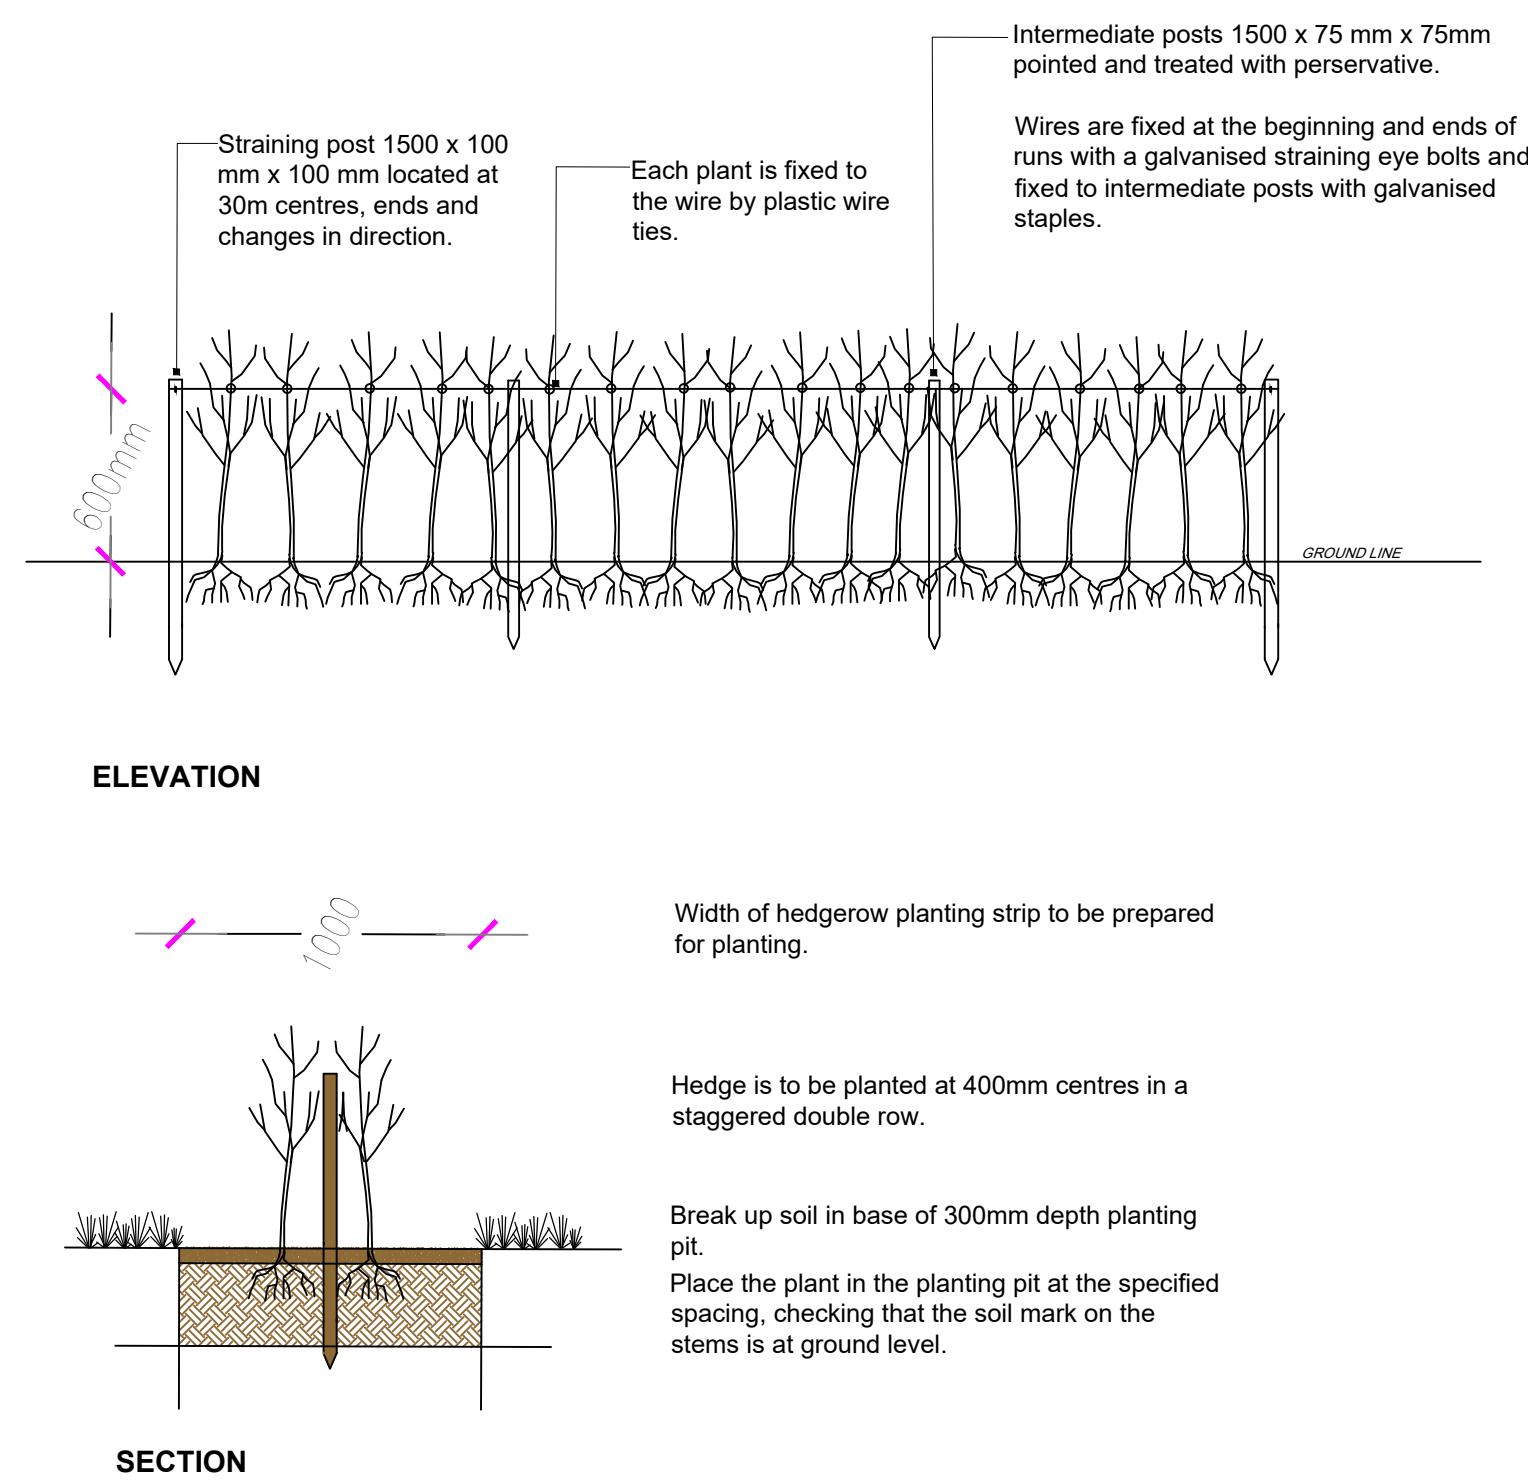


Hedgerow Planting Detail in Open Space

Scale 1:25

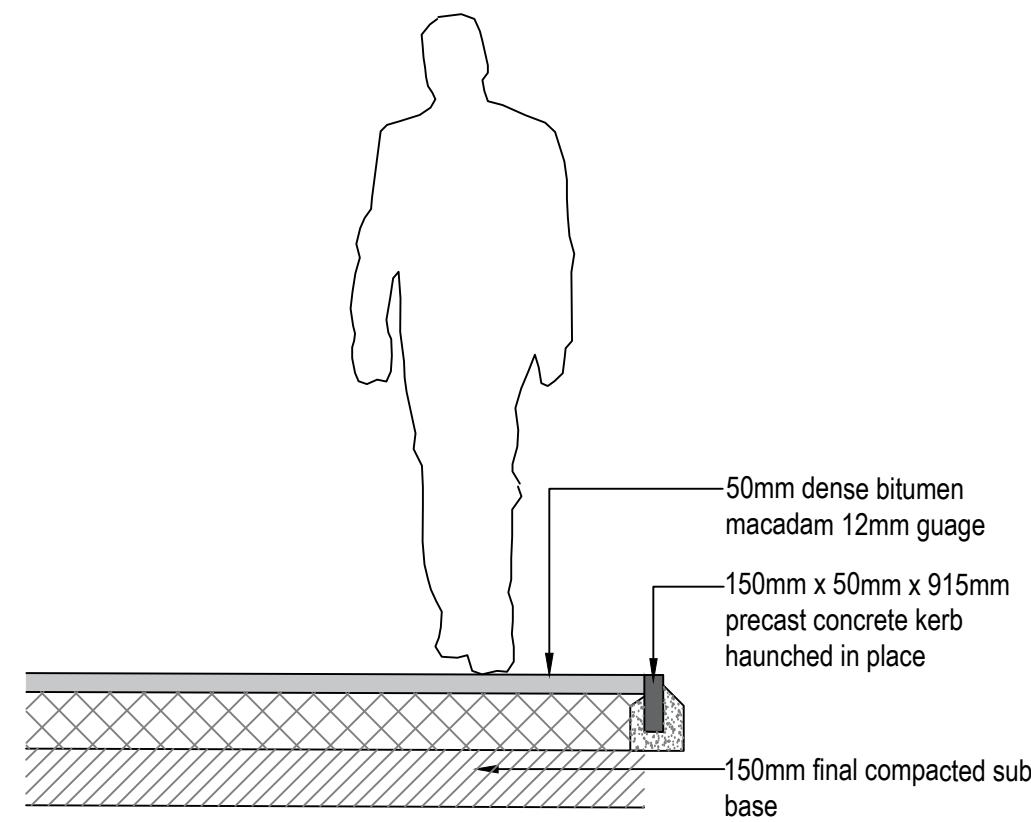


Tarmacadam Footpath Detail

Scale 1:20

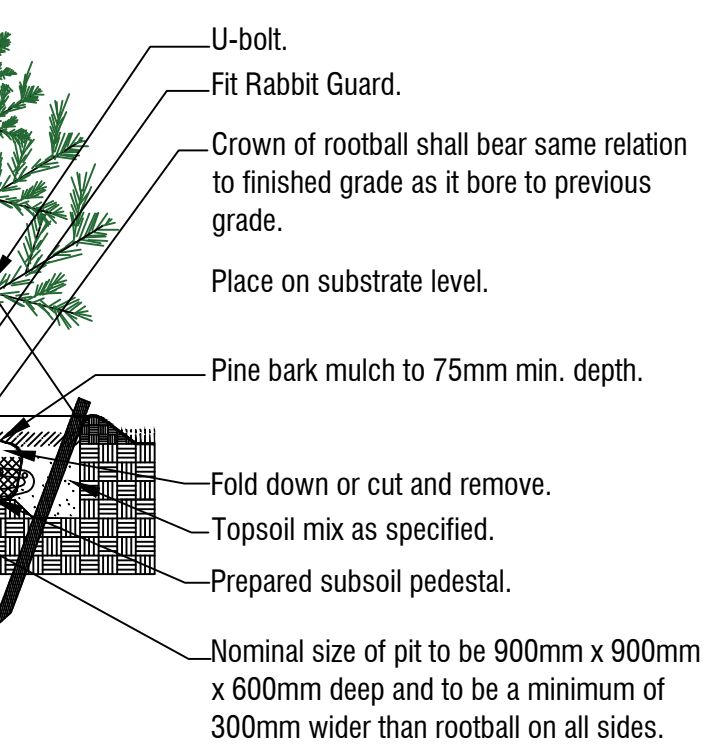


Conifer Tree Planting Detail:2-3m tall


Scale 1:50

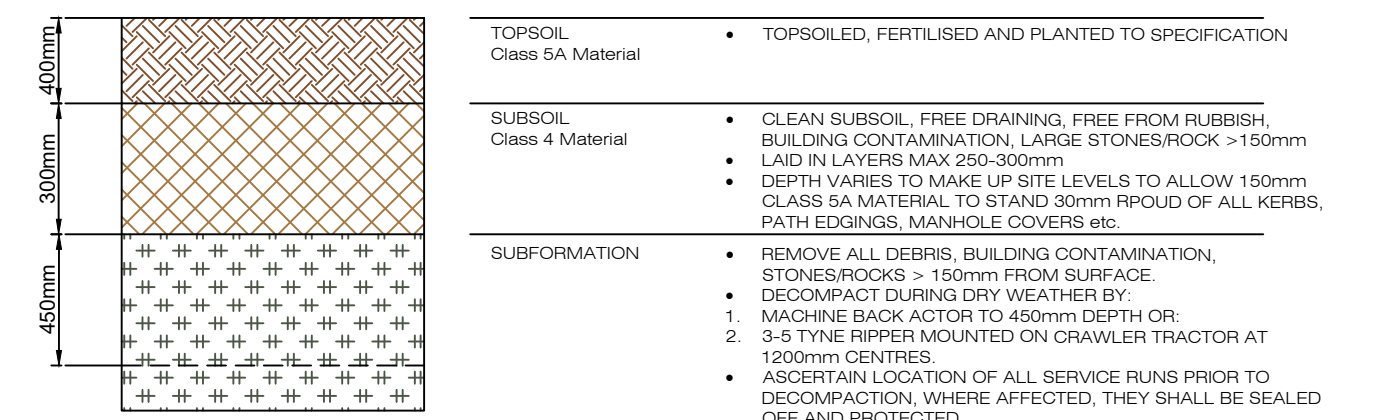

Topsoil Depths to Planted Areas

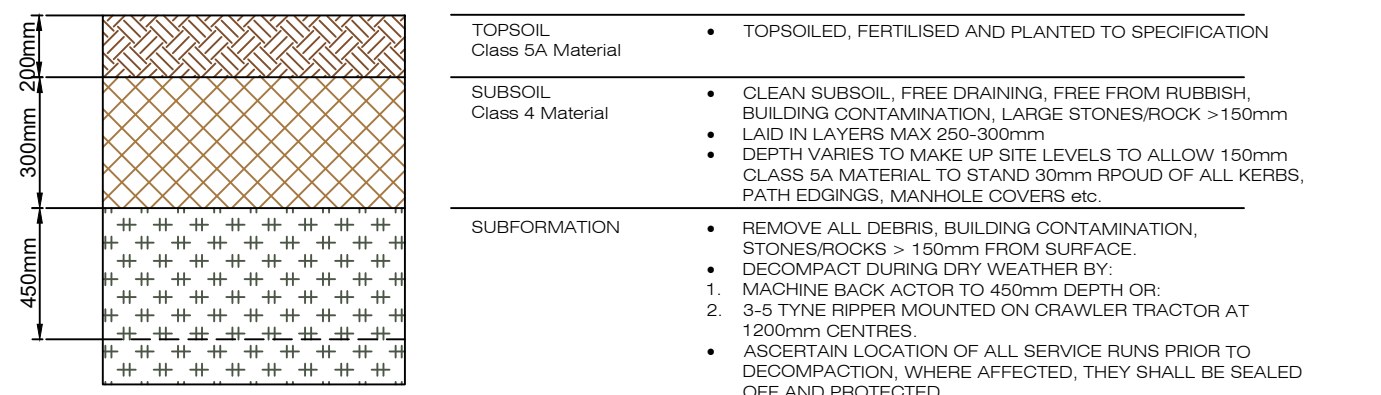

Topsoil Depths to Grass Areas

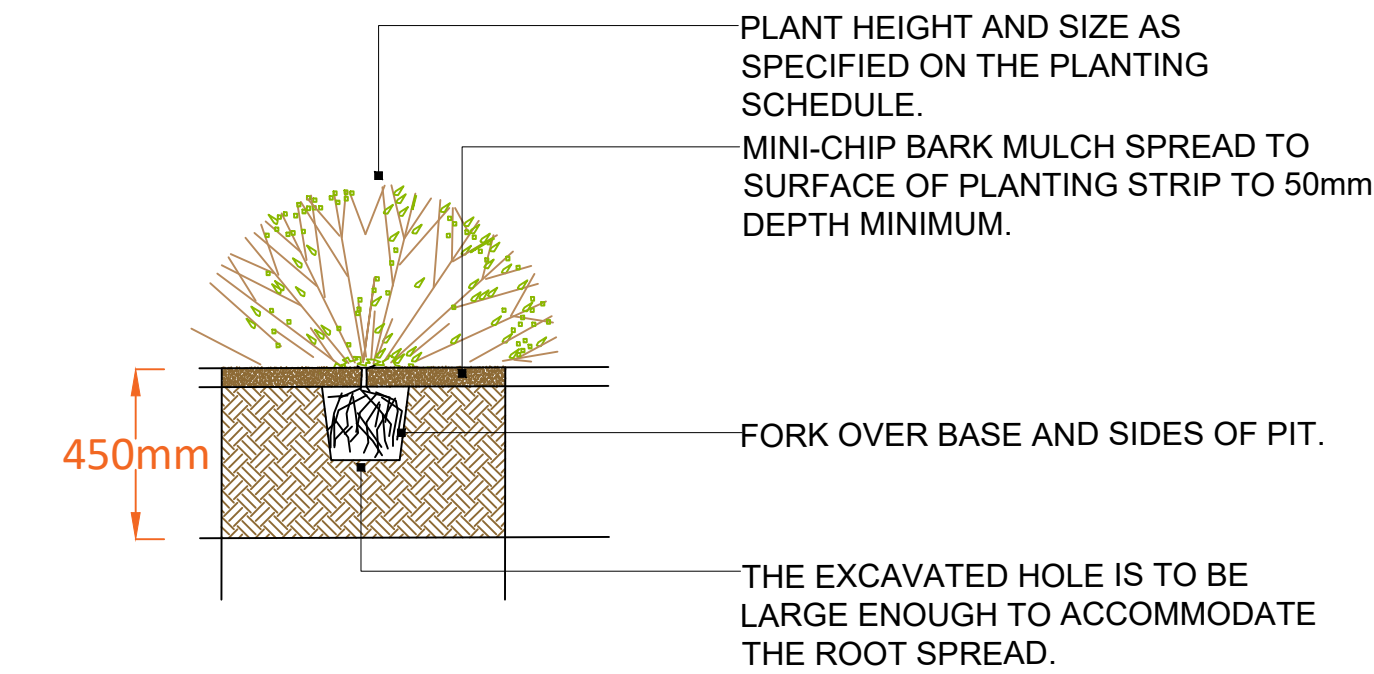

Shrub Planting Detail

Scale 1:25