




SECTION A-A

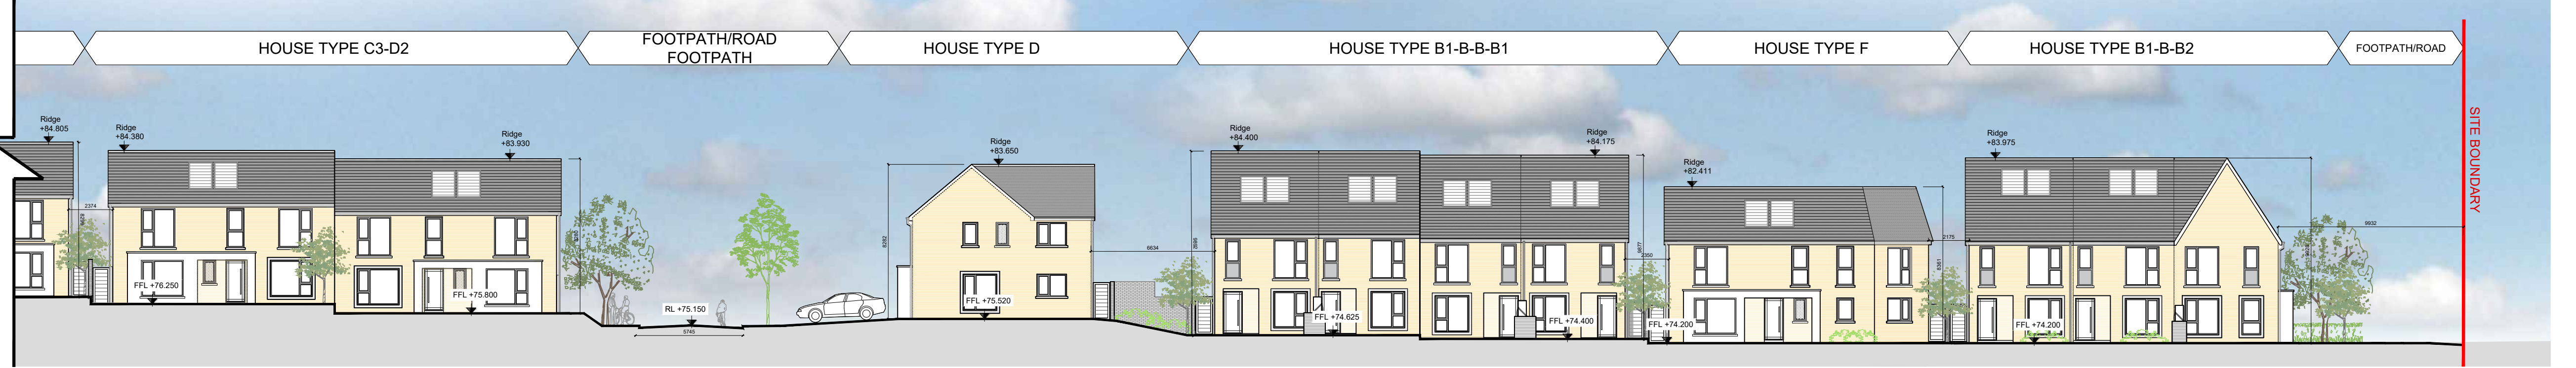


SECTION A-A CONTINUED

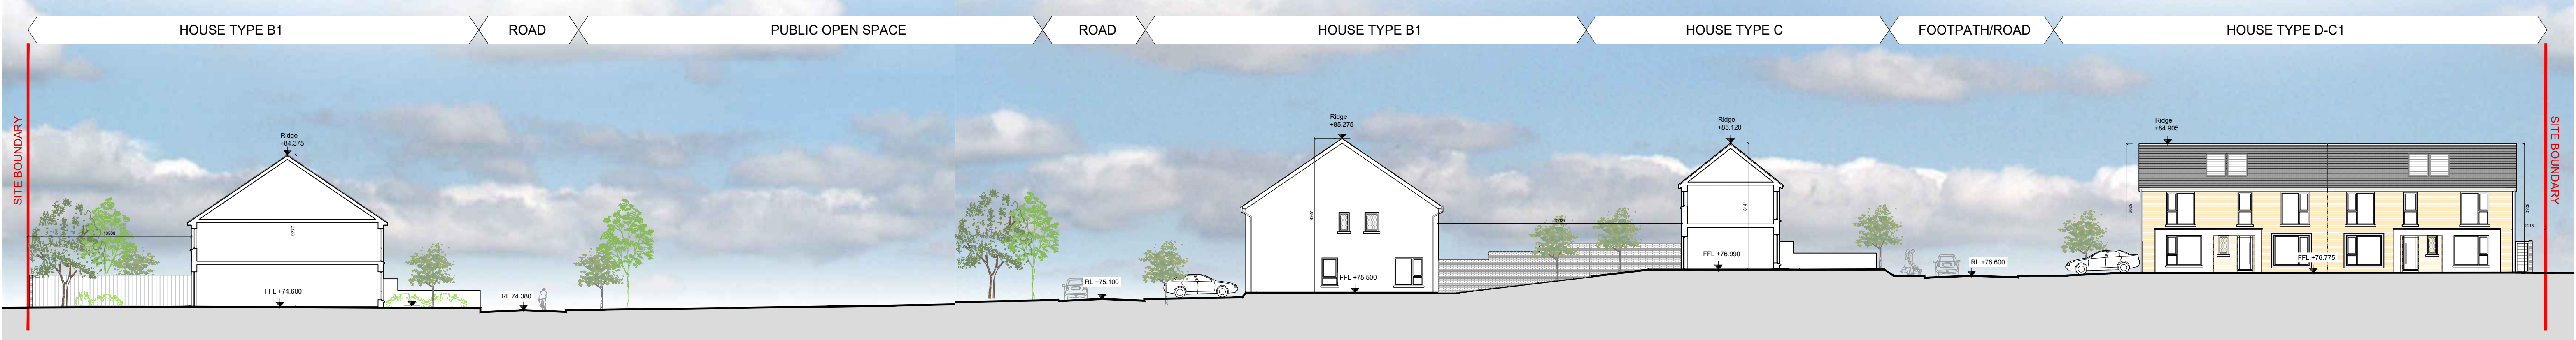

SECTION B-B

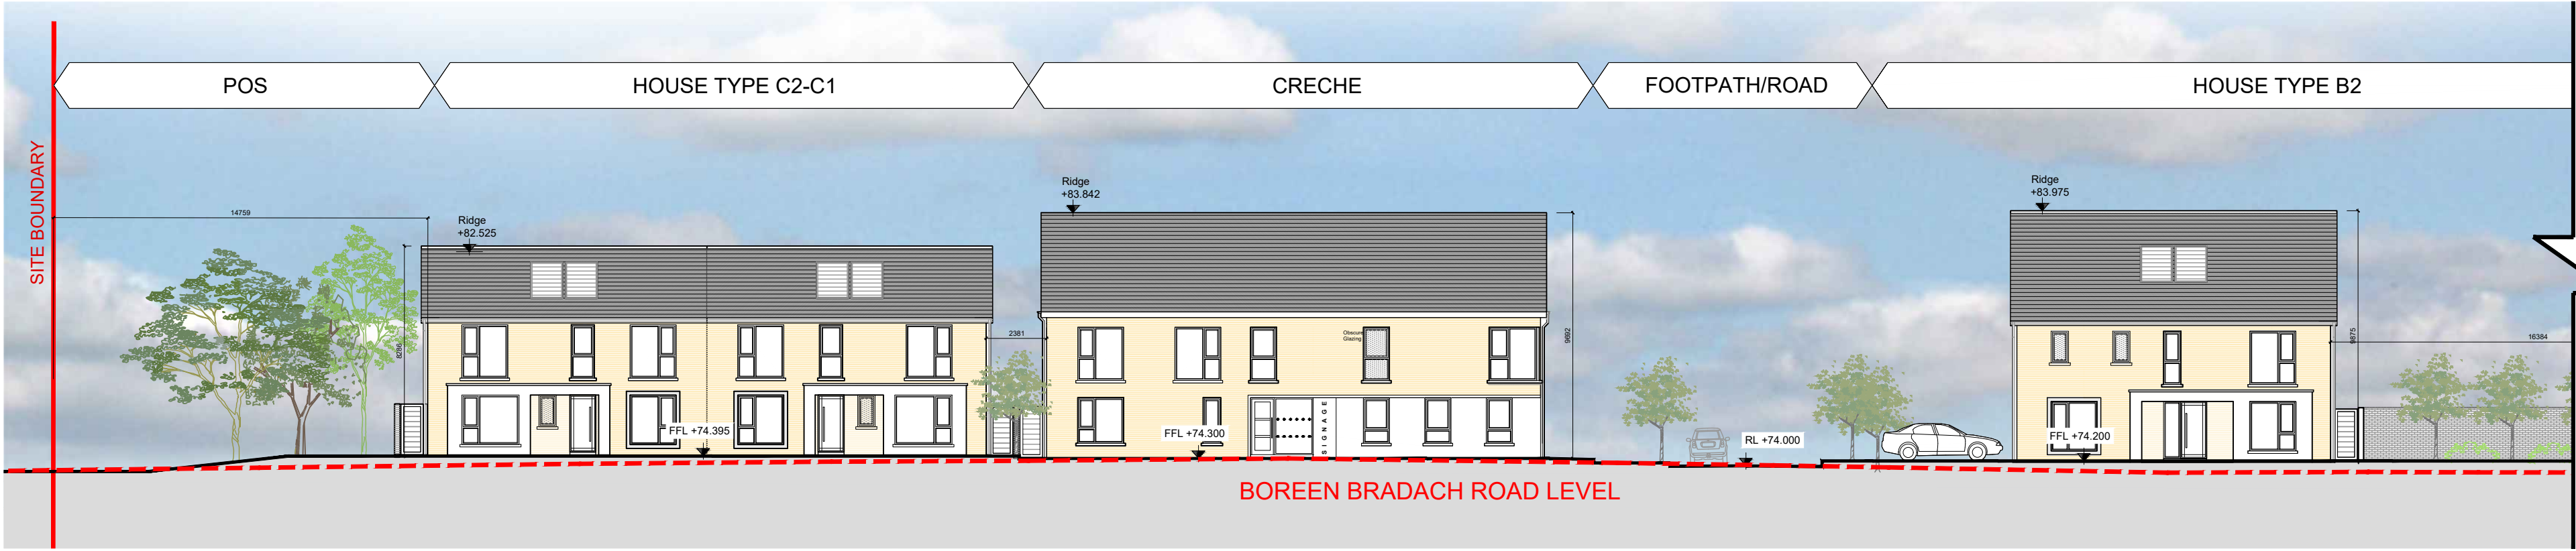

SECTION E-E

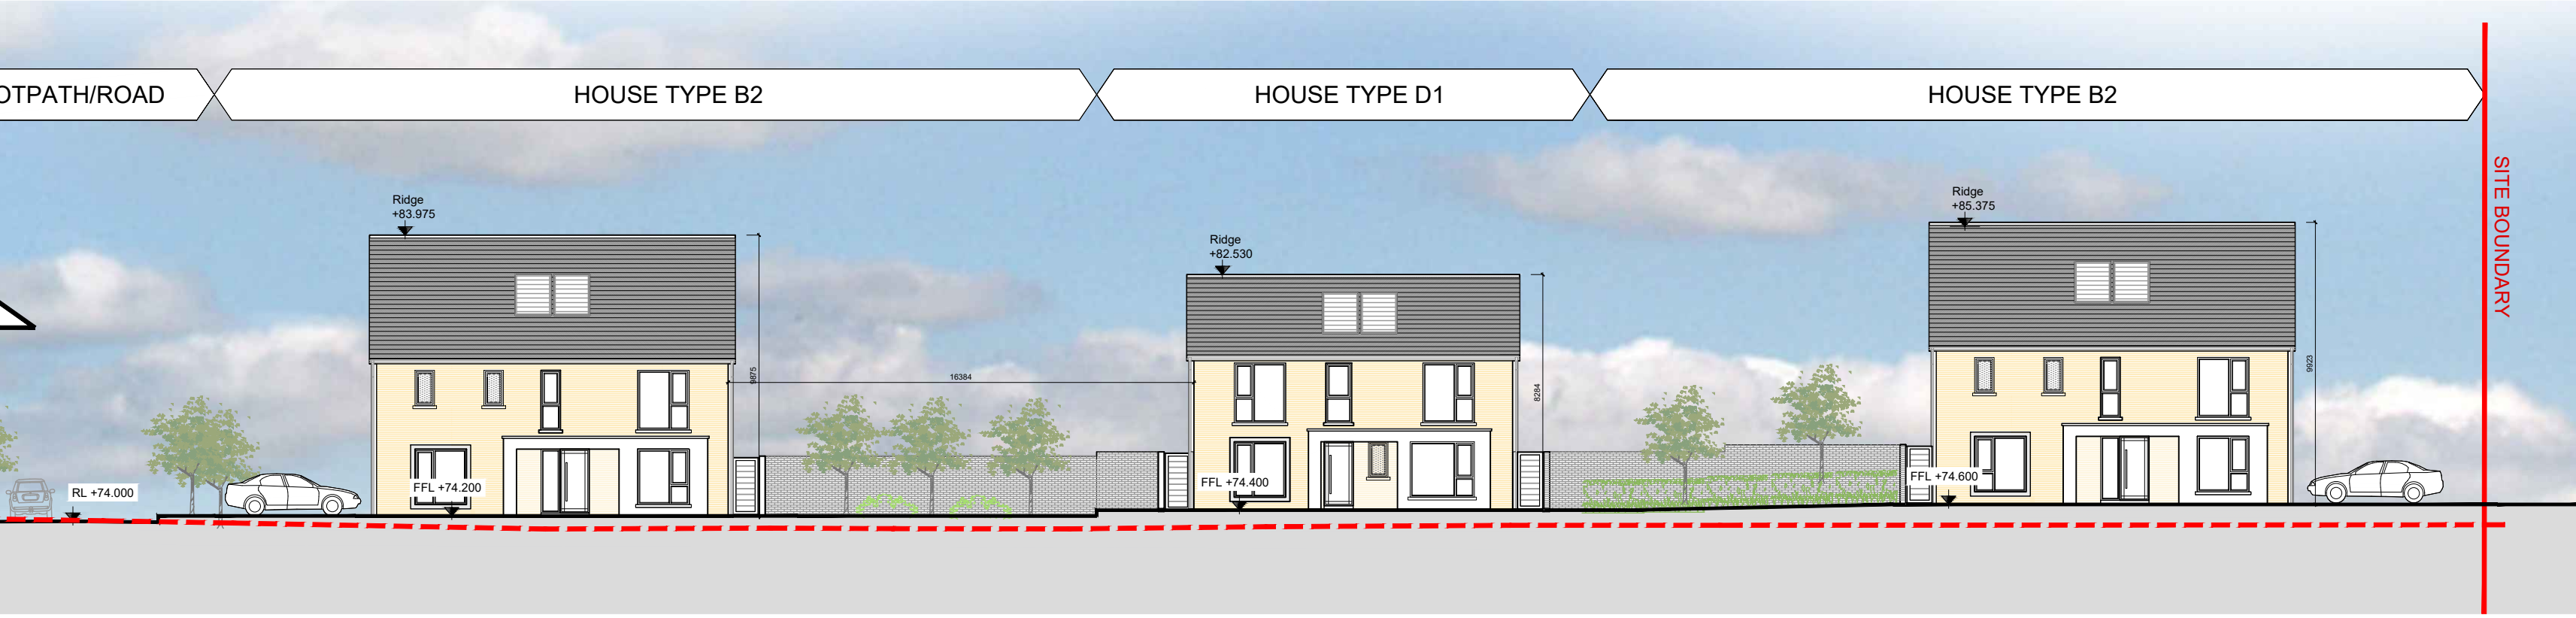


SECTION E-E CONTINUED

GENERAL NOTES

DO NOT SCALE FROM DRAWINGS. WORK TO FIGURED DIMENSIONS ONLY. ARCHITECT TO BE NOTIFIED OF ANY DISCREPANCIES.

THIS DRAWING TO BE READ IN CONJUNCTION WITH ALL ARCHITECT'S DRAWINGS, SPECIFICATIONS CONSULTANT'S DESIGN TEAM DRAWINGS AND SPECIFICATIONS.

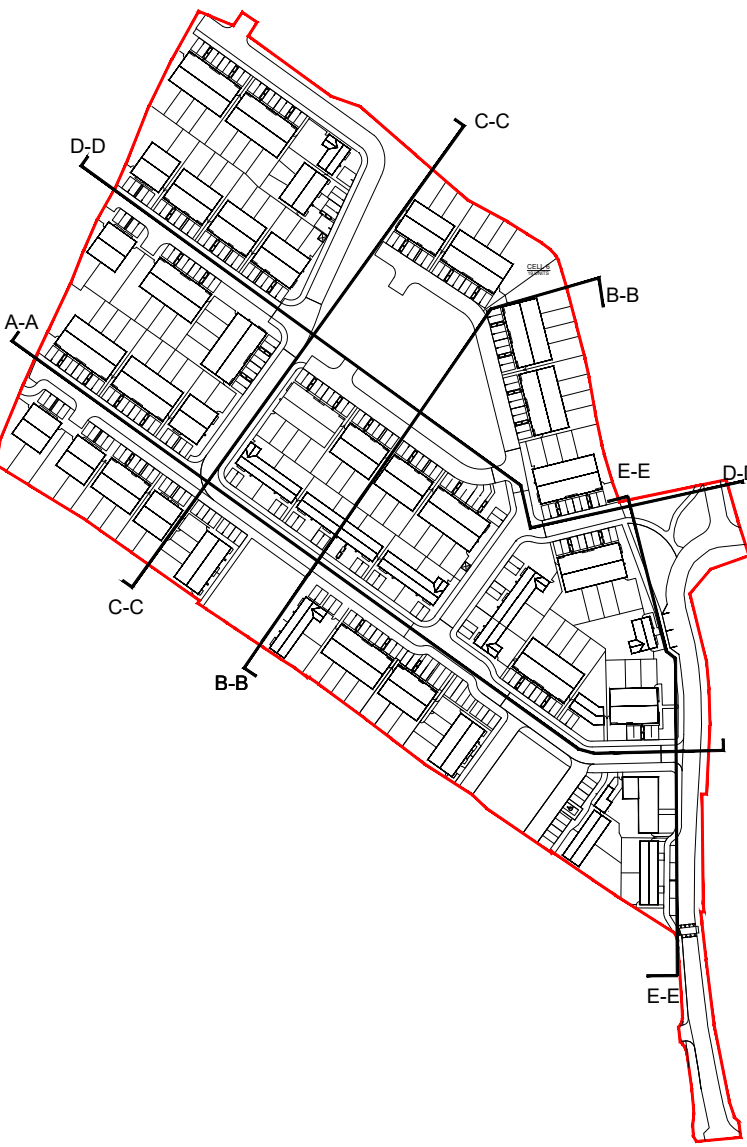

REV	DATE	DESCRIPTION	ISSUED BY

PLANNING

CLIENT:
JH Kinnie Ltd

PROJECT TITLE:
KINNEGAD

DRAWING TITLE:
Context Elevations / Sections - 1 of 2

DRAWN BY:	CHK BY:	SCALE:	DATE:	REVISION:	JOB NO:
CL	-	1:200	Nov'24	-	24009
DRAWING NUMBER:	STATUS CODE:				
KIN-MCORM-AR-00-DR-P4-XX-CA1-1010	P4				

MCORM
ARCHITECTURE
AND URBAN DESIGN

No.1 Grantham Street, Dublin 8
D08 A49Y Tel: +353 (01) 478 8700
Block 6, Central Business Park
Tullamore, County Offaly, R35 F6F8
Tel: +353 (057) 932 3867
E: arch@mcorm.com W: mcorm.com

Figured dimensions only to be used. This drawing is copyright of MCORM Ltd. All information is shared as per approved use in accordance with I S NA 2021 to I S EN ISO 19650-2: 2018. If Status Code above is empty, this information has been shared as Status Code S0 - Work in Progress (WIP) / Draft.