


ECTION D-D

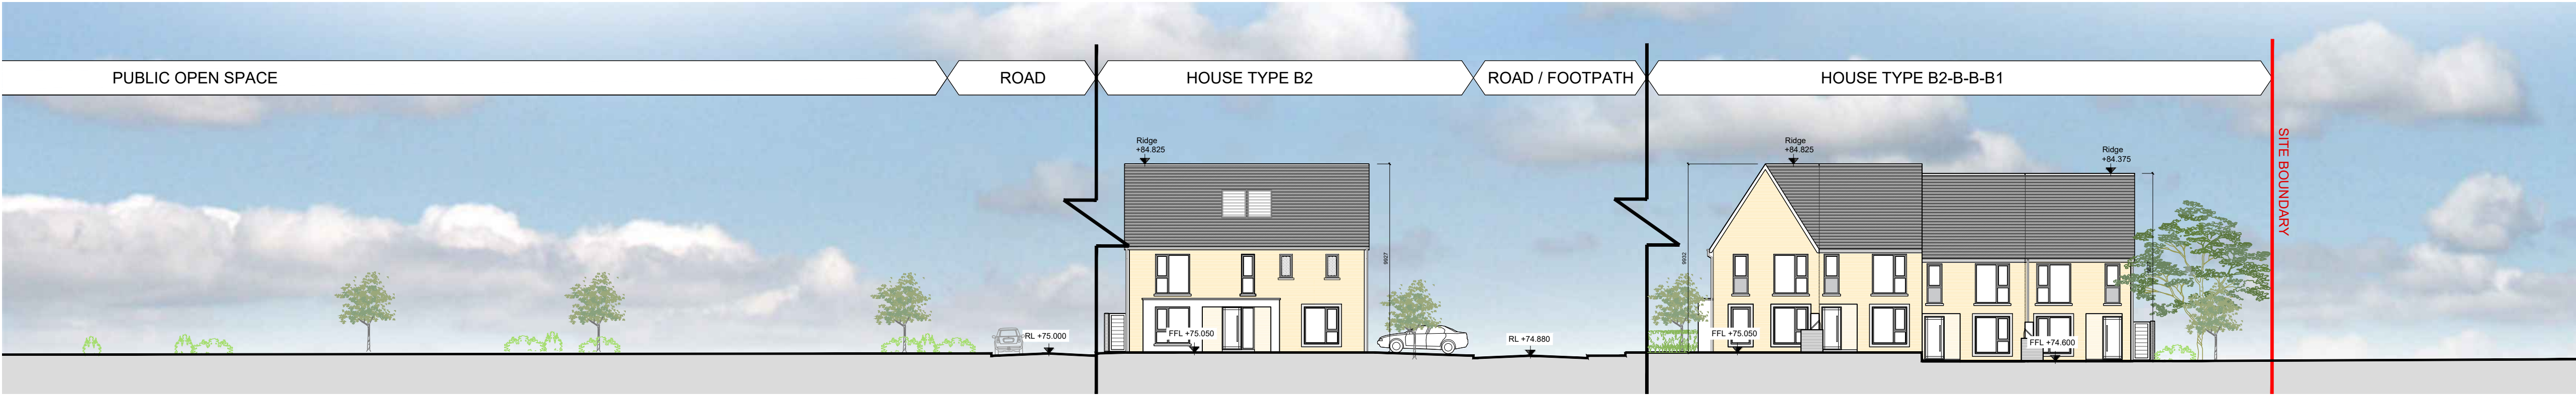

ECTION D-D CONTINUED



ECTION C-C





ECTION C-C - CONTINUED

## GENERAL NOTES

DO NOT SCALE FROM DRAWINGS. WORK TO FIGURED DIMENSIONS ONLY. ARCHITECT TO BE NOTIFIED OF ANY DISCREPANCIES.

THIS DRAWING TO BE READ IN CONJUNCTION WITH ALL ARCHITECTS DRAWINGS, SPECIFICATIONS CONSULTANTS' DESIGN TEAM DRAWINGS AND SPECIFICATIONS.

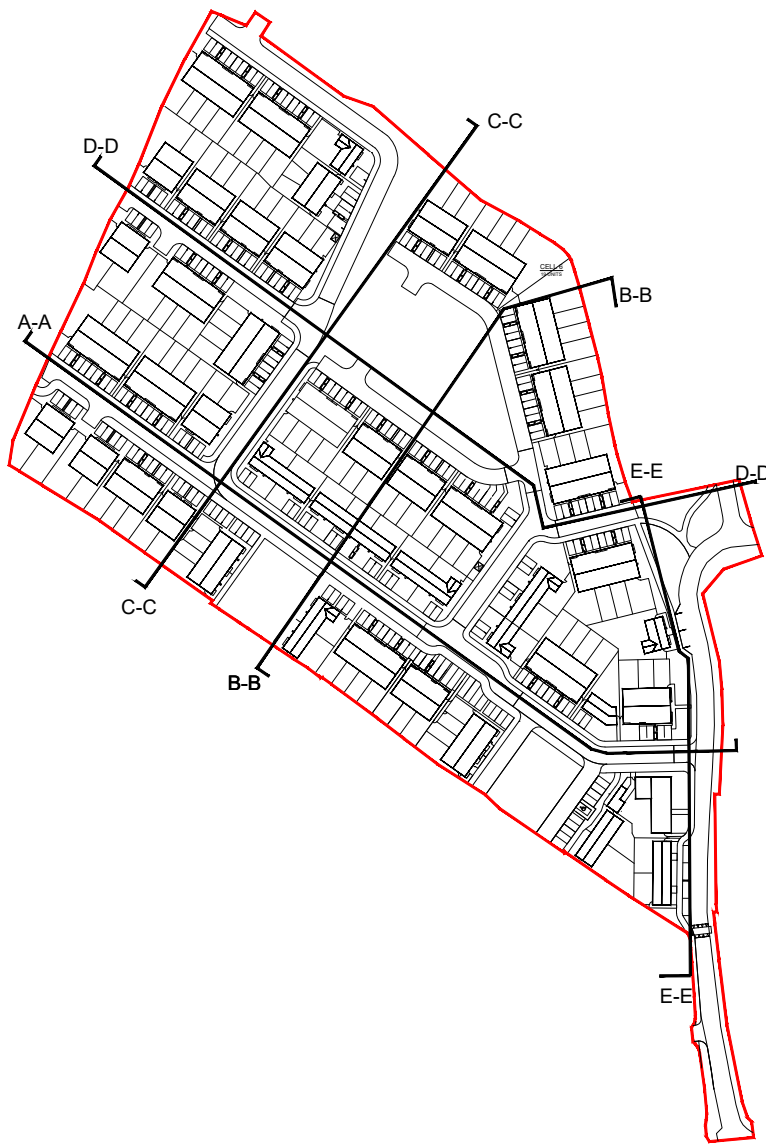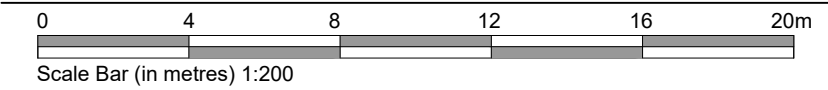

REV	DATE	DESCRIPTION	ISSUED BY

## PLANNING

CLIENT:  
JH Kinnie Ltd

PROJECT TITLE:  
KINNEGAD

DRAWING TITLE:

Context Elevations / Sections - 2 of 2

DRN BY:	CHK BY:	SCALE:	DATE:	REVISION:	JOB NO:
CL	-	1:200	Nov'24	-	24009
DRAWING NUMBER:					STATUS CODE:
KIN-MCORM-AR-00-DR-P4-XX-CA1-1011					P4

**MCORM**  
ARCHITECTURE  
AND URBAN DESIGN

No.1 Grantham Street, Dublin 8  
D08 A49Y Tel: +353 (01) 478 8700  
Block 6, Central Business Park  
Tullamore, County Offaly, R35 F6F8  
Tel: +353 (057) 932 3867  
E: arch@mcorm.com W: mcorm.com

Figured dimensions only to be used. This drawing is copyright of MCORM Ltd. All information is shared as per approved use in accordance with I.S. EN 15026:2018. If Status Code above is empty, this information has been shared as Status Code S0 - Work in Progress (WIP) / Draft.