




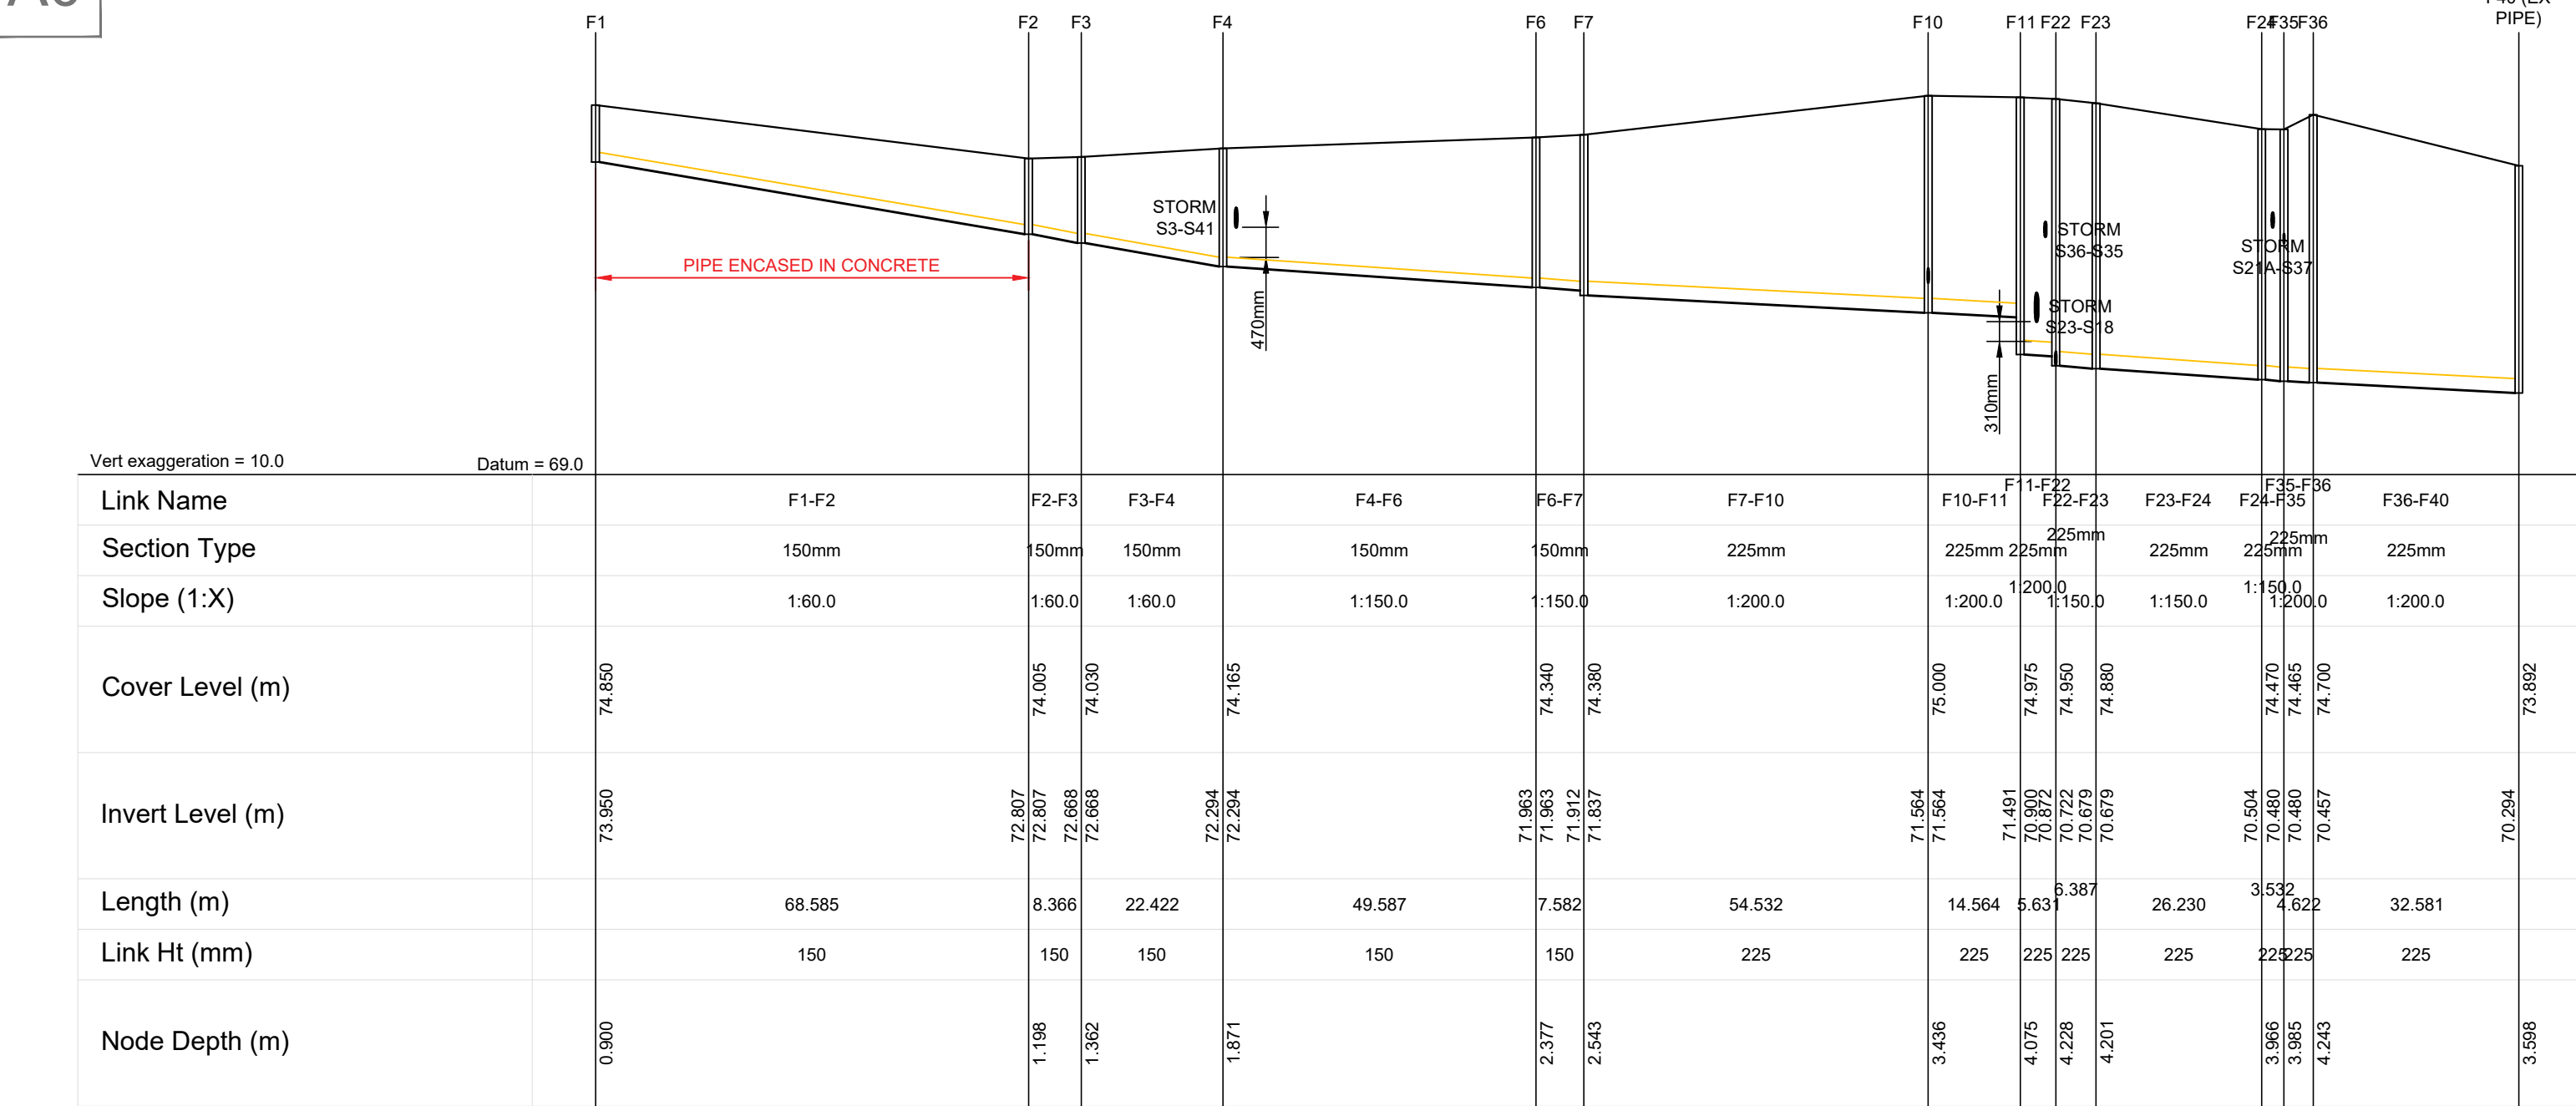


FOUL SEWER LONGITUDINAL SECTION  
F1 - F40 (EXISTING PIPE)  
VERTICAL SCALE 1:100  
HORIZONTAL SCALE 1:100

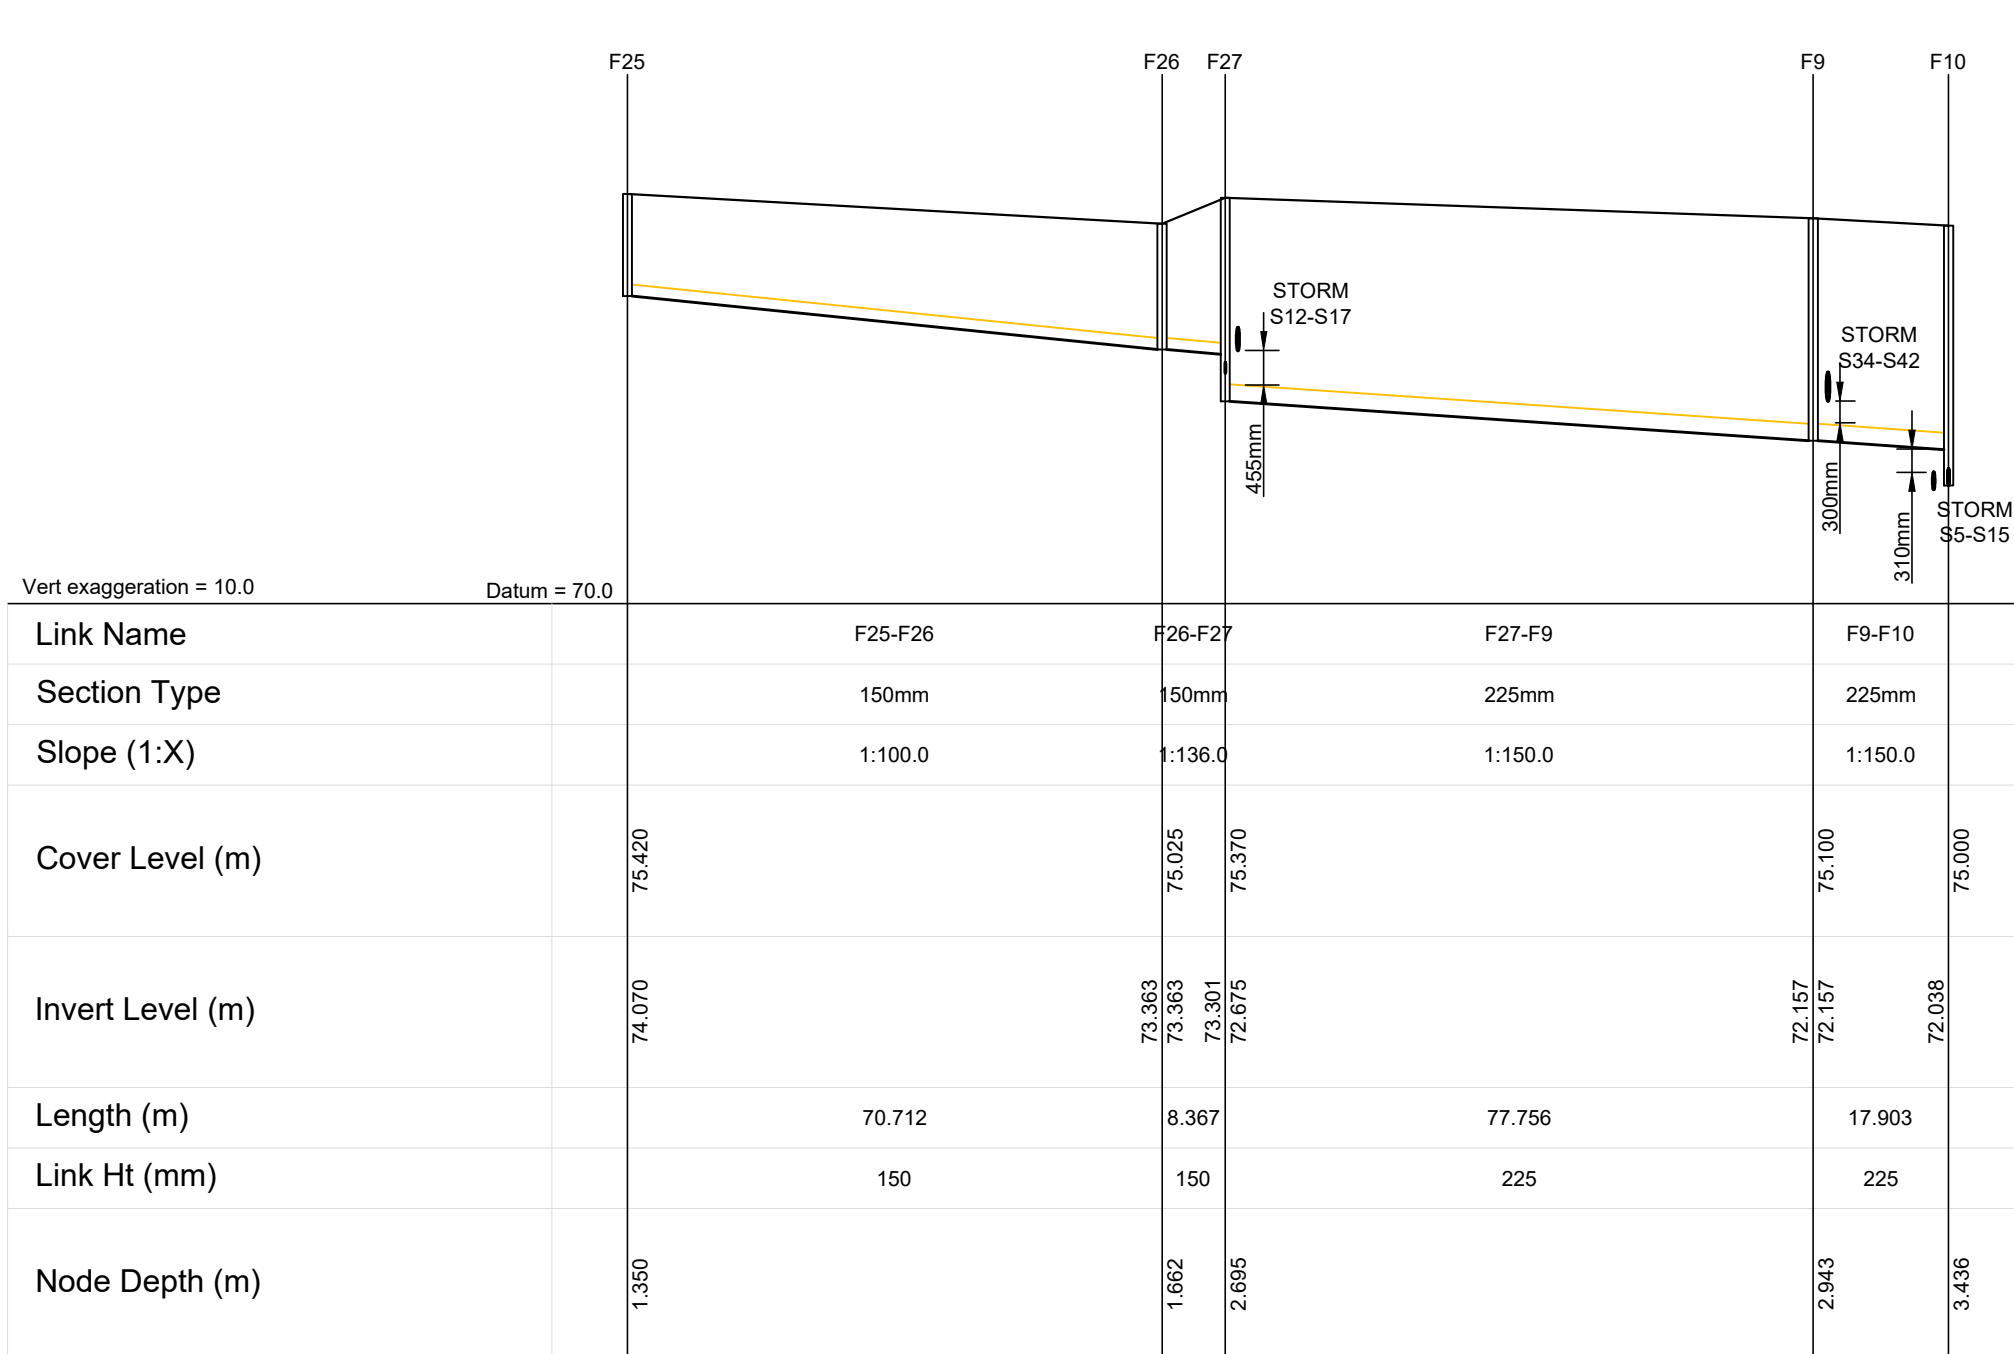


FOUL SEWER LONGITUDINAL SECTION  
F25 - F10  
VERTICAL SCALE 1:100  
HORIZONTAL SCALE 1:100

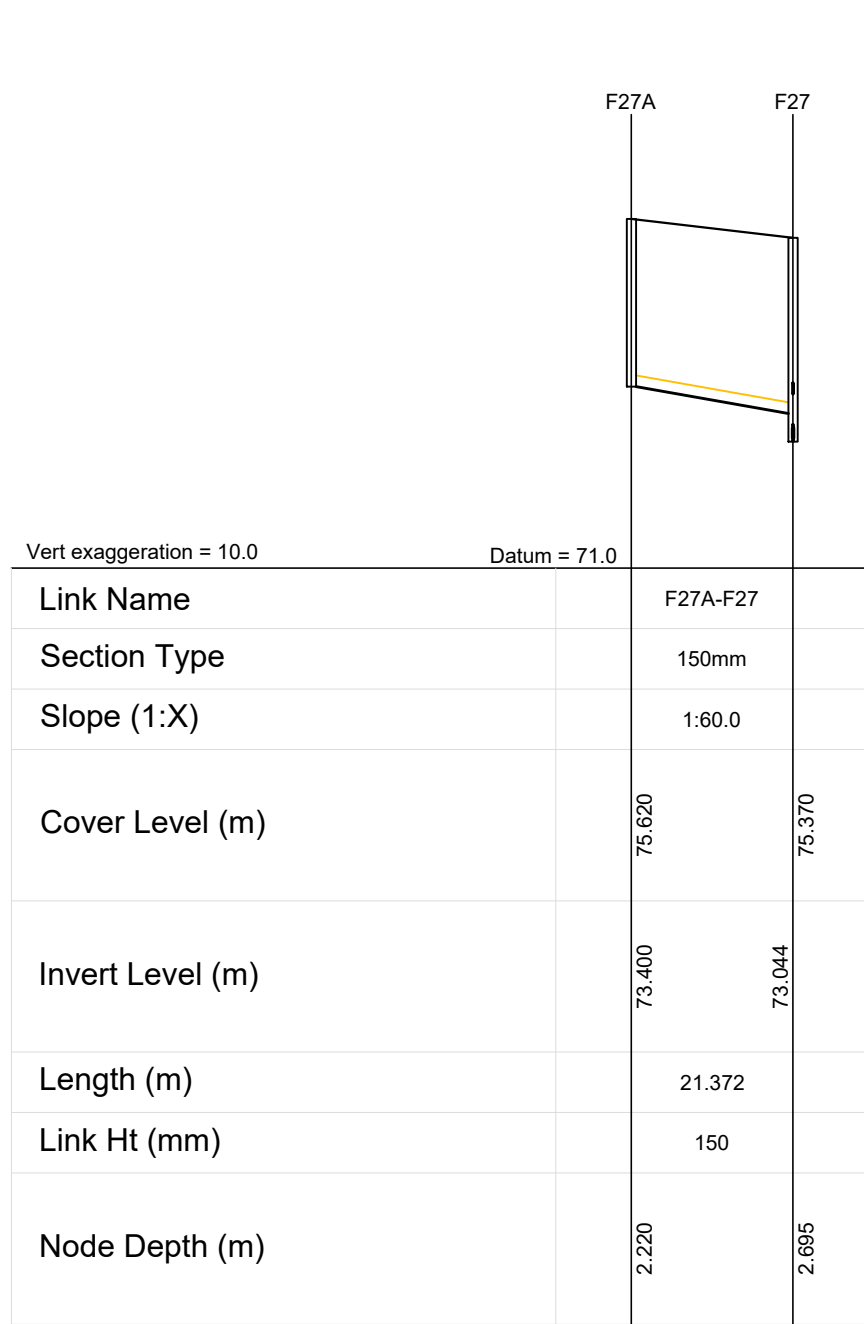


FOUL SEWER LONGITUDINAL SECTION  
F27A - F27  
VERTICAL SCALE 1:100  
HORIZONTAL SCALE 1:100

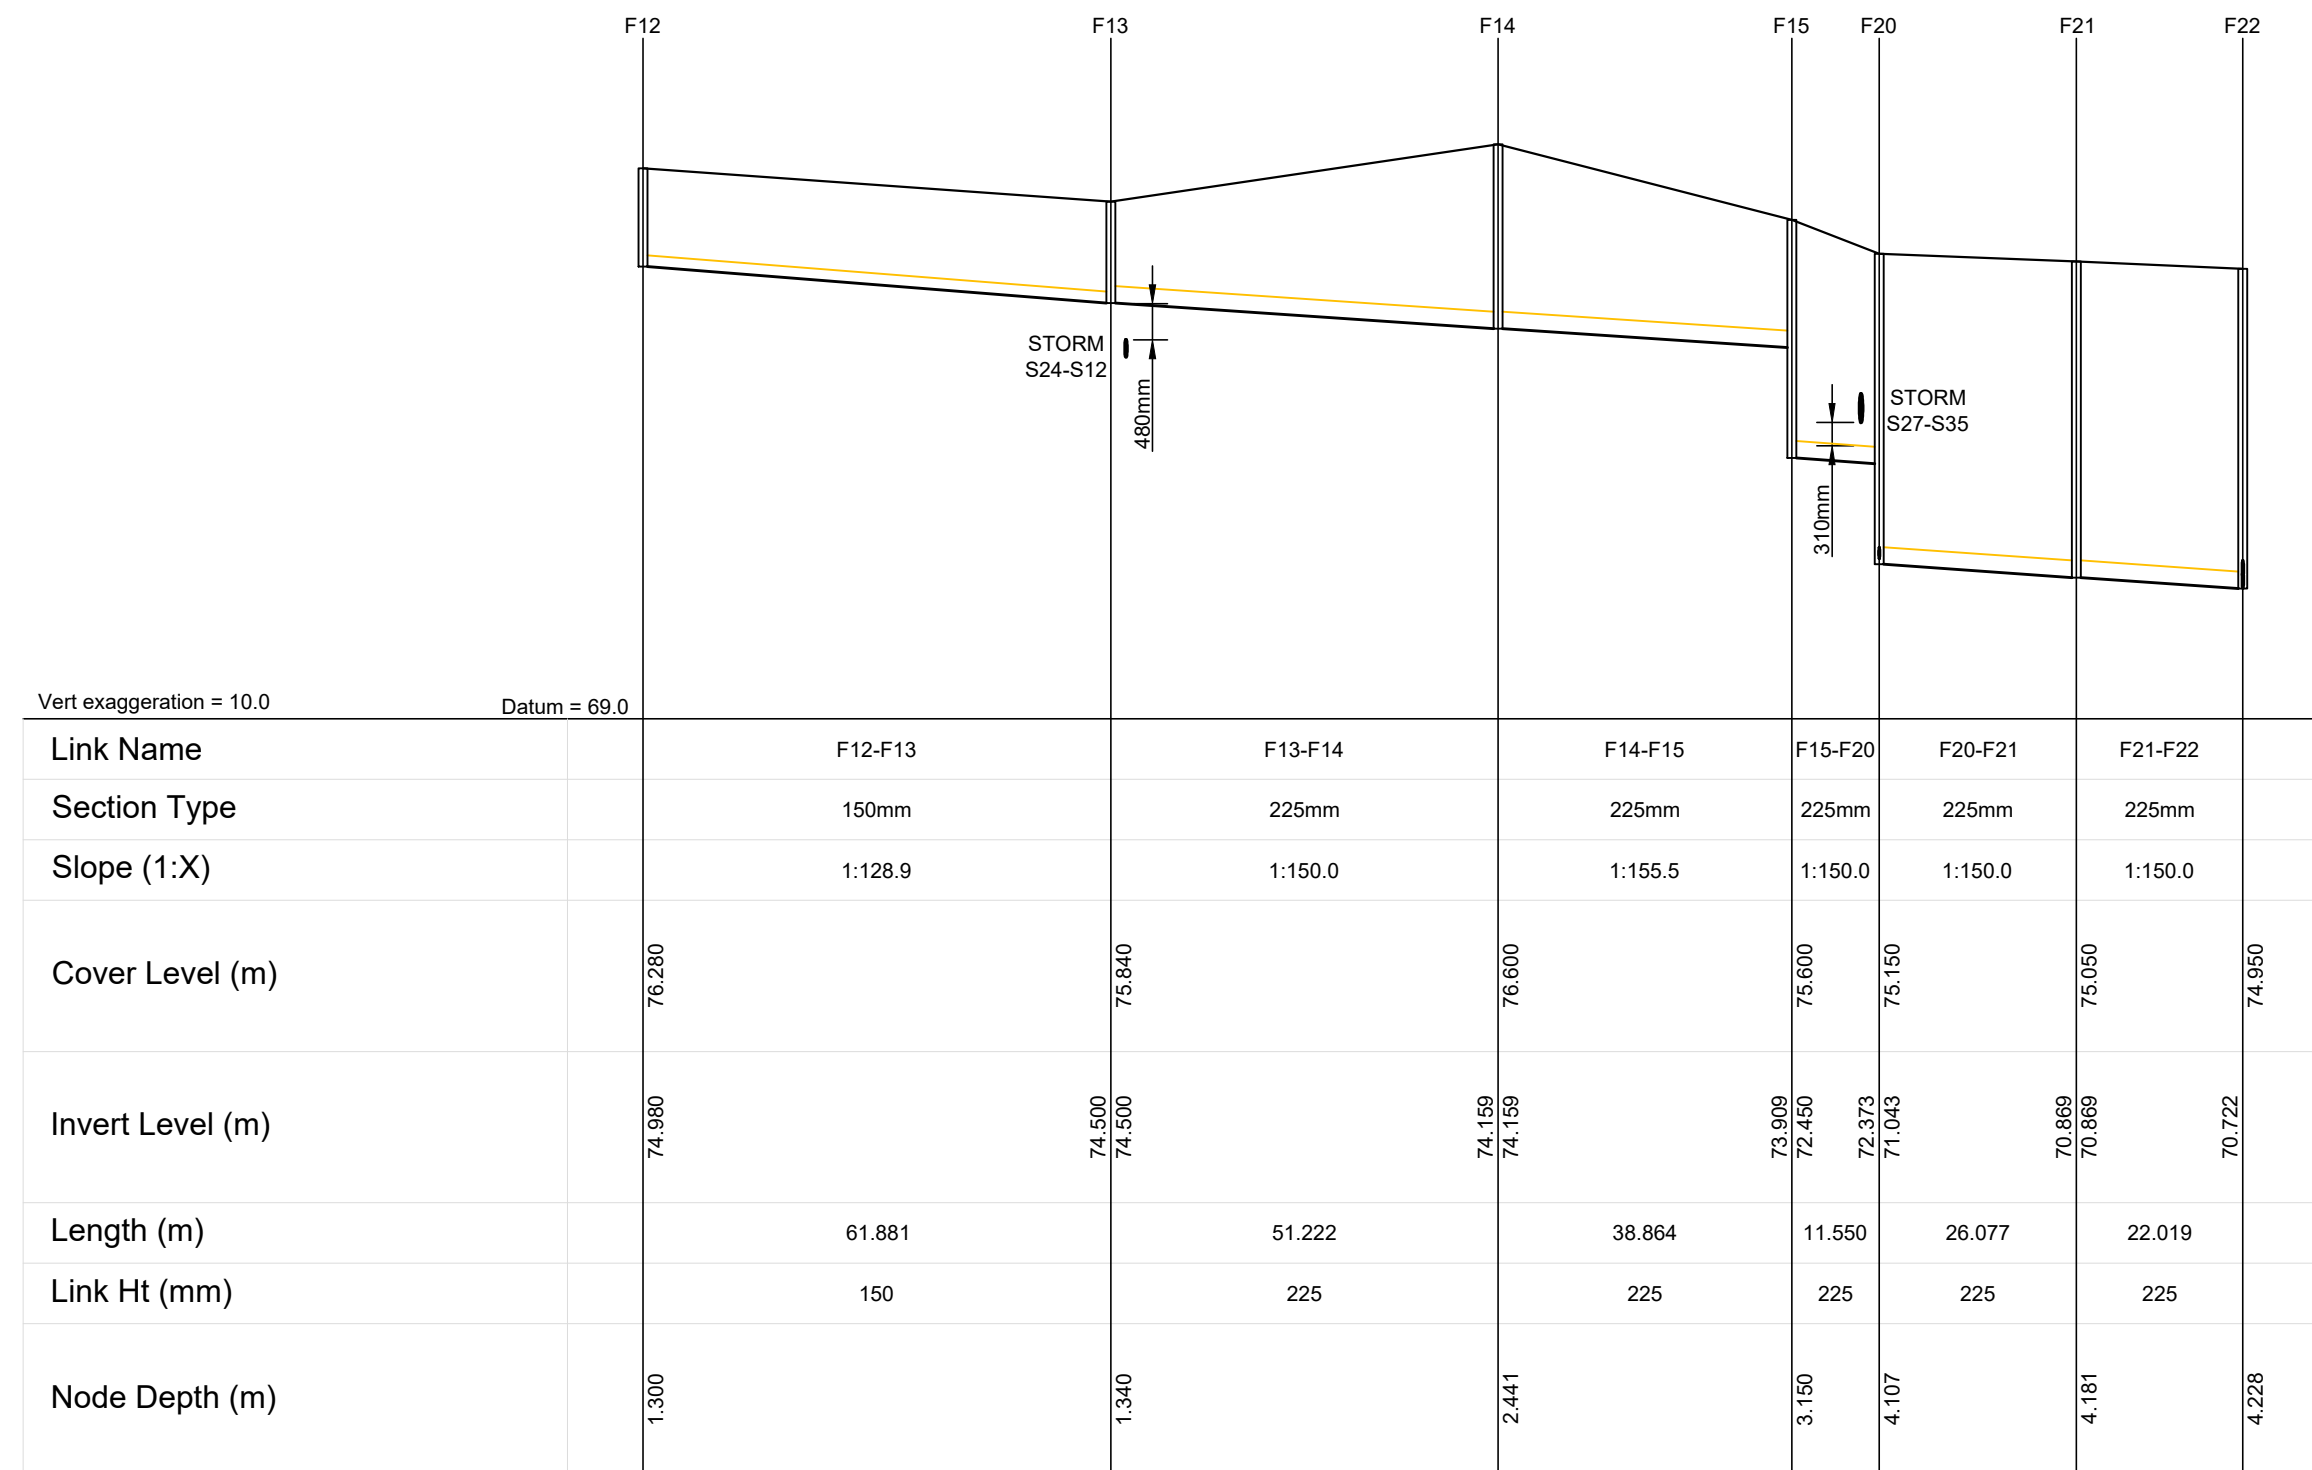


FOUL SEWER LONGITUDINAL SECTION  
F12 - F22  
VERTICAL SCALE 1:100  
HORIZONTAL SCALE 1:100

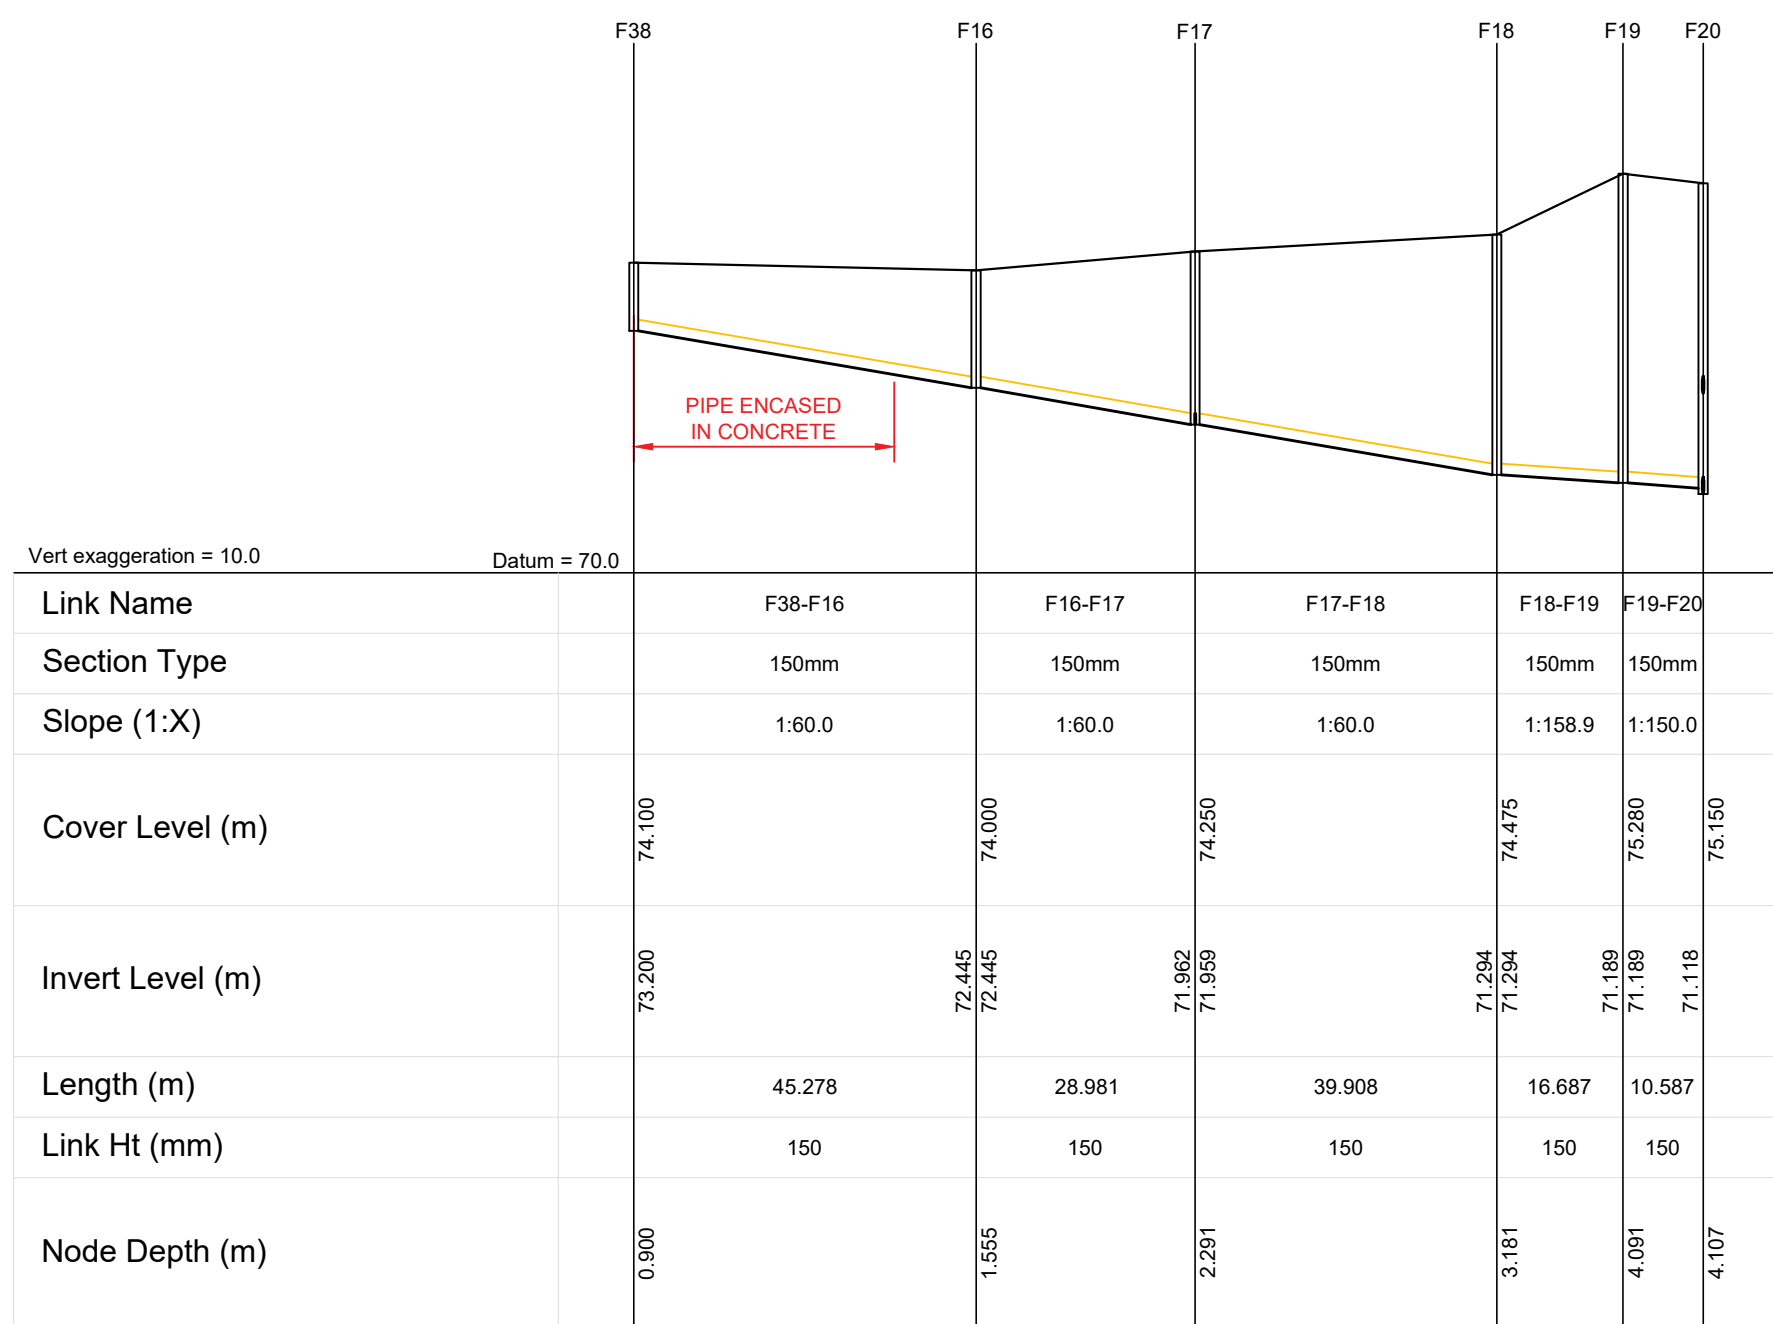

FOUL SEWER LONGITUDINAL SECTION  
F38 - F20  
VERTICAL SCALE 1:100  
HORIZONTAL SCALE 1:100

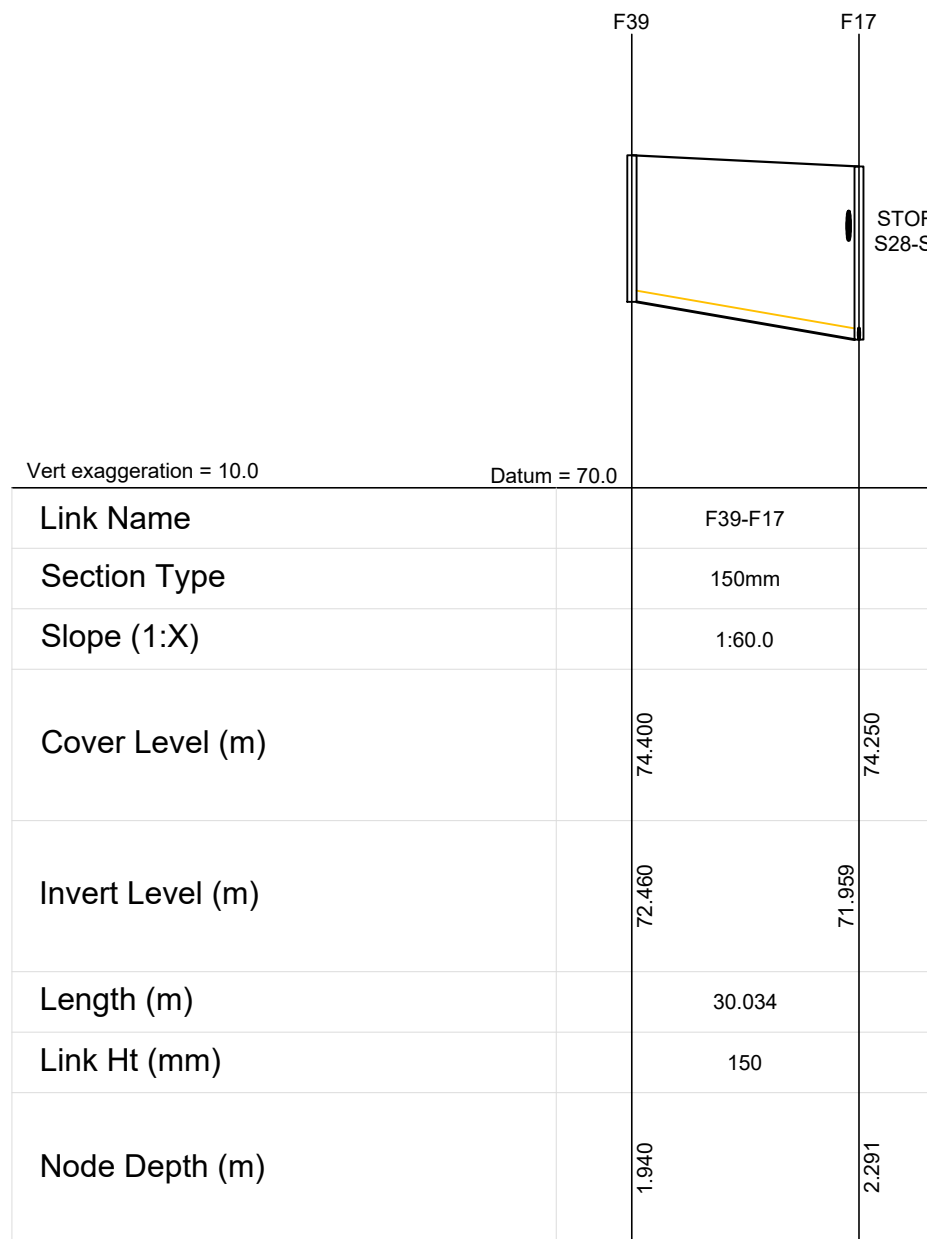

FOUL SEWER LONGITUDINAL SECTION  
F38 - F17  
VERTICAL SCALE 1:100  
HORIZONTAL SCALE 1:100

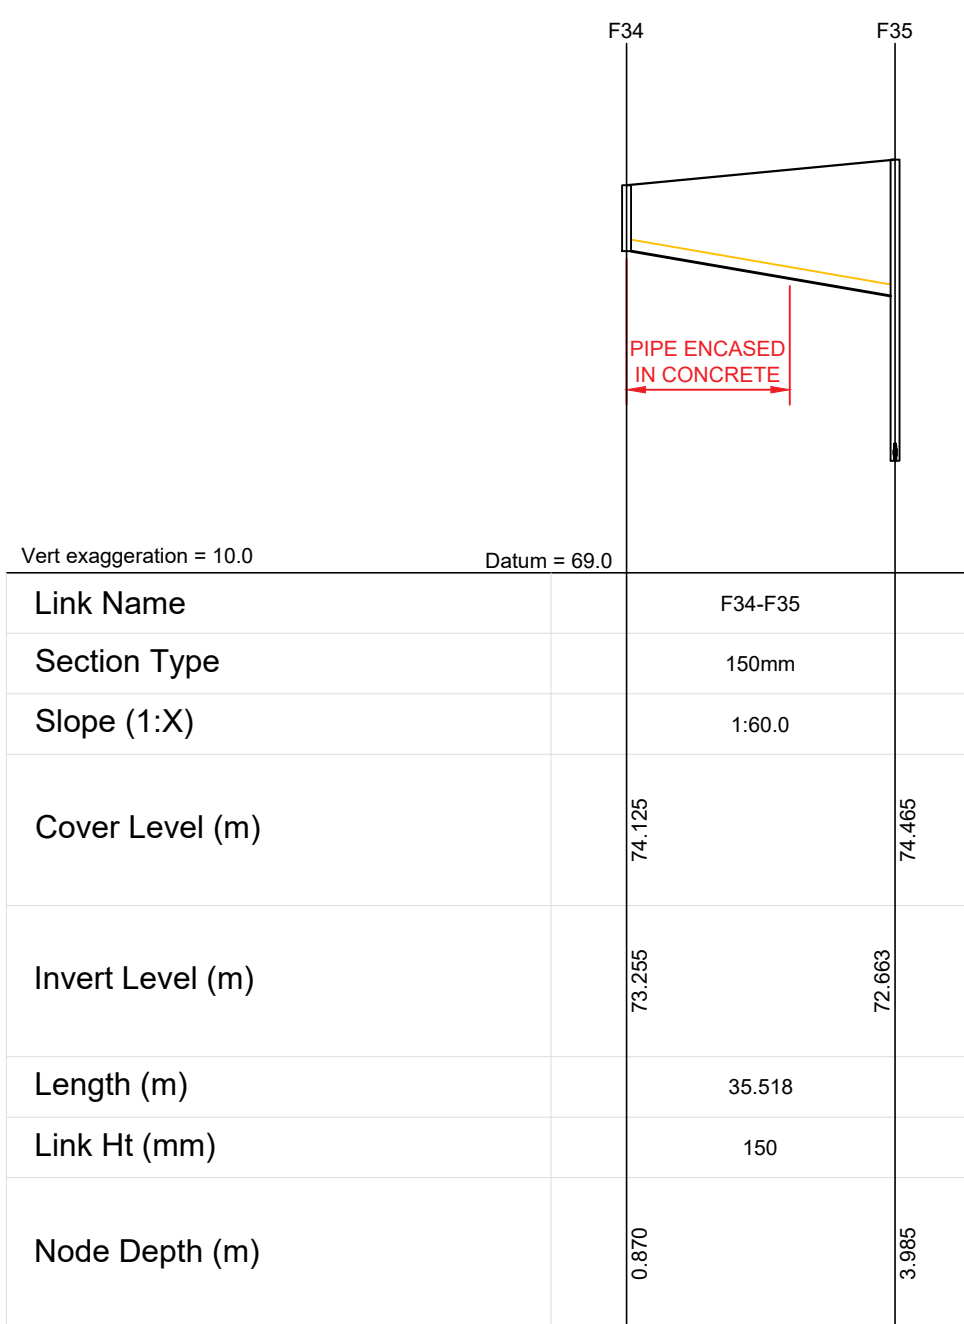

FOUL SEWER LONGITUDINAL SECTION  
F34 - F35  
VERTICAL SCALE 1:100  
HORIZONTAL SCALE 1:100

## INFORMATION

© ORS  
This drawing and any design herein is the copyright of the  
Consultants and must not be reproduced without their written consent.  
All drawings remain the property of the Consultants.

Figured dimension only to be taken from this drawing.  
All dimensions to be checked on site.  
Consultants to be informed immediately of any  
discrepancies before work proceeds.

| REV NO. | DATE       | REVISION NOTE                          | DWN BY | CKD BY |
|---------|------------|----------------------------------------|--------|--------|
| P01     | 26/02/2025 | ISSUED FOR PRE-PLANNING STAGE 2 (S247) | JG     | DG     |
| P02     | 12/03/2025 | ISSUED TO IRISH WATER                  | RS     | DG     |
| P03     | 14/03/2025 | ISSUED FOR INFORMATION                 | RS     | DG     |
| P04     | 21/03/2025 | PRELIMINARY PLANNING PACK              | PM     | DG     |
| P05     | 02/04/2025 | ISSUED FOR PLANNING                    | PM     | DG     |
| P06     | 22/04/2025 | IW SODA RESPONSE                       | PM     | DG     |
| P07     | 30/04/2025 | IW SODA RESPONSE - ADDITIONAL COMMENTS | PM     | DG     |
| P08     | 01/05/2025 | IW SODA RESPONSE - ADDITIONAL COMMENTS | PM     | DG     |
| P09     | 02/05/2025 | ISSUED FOR PLANNING                    | PM     | DG     |

|                     |                    |                                                    |                   |      |
|---------------------|--------------------|----------------------------------------------------|-------------------|------|
| CLIENT:             |                    | JH KINNIE LTD.                                     |                   |      |
| PROJECT:            |                    | HOUSING DEVELOPMENT AT KINNEGAD,<br>Co. WESTMEATH. |                   |      |
| TITLE:              |                    | LONGITUDINAL SECTIONS<br>FOUL SEWER                |                   |      |
| DRAWN:<br>RS        | CHECKED:<br>PM     | APPROVED:<br>DG                                    | JOB NO:<br>241139 | REV: |
| DATE:<br>APRIL 2025 | SCALE:<br>AS SHOWN | DRAWING NO:<br>241139-ORS-ZZ-XX-DR-CE-410          |                   |      |
|                     |                    |                                                    |                   | P09  |

