




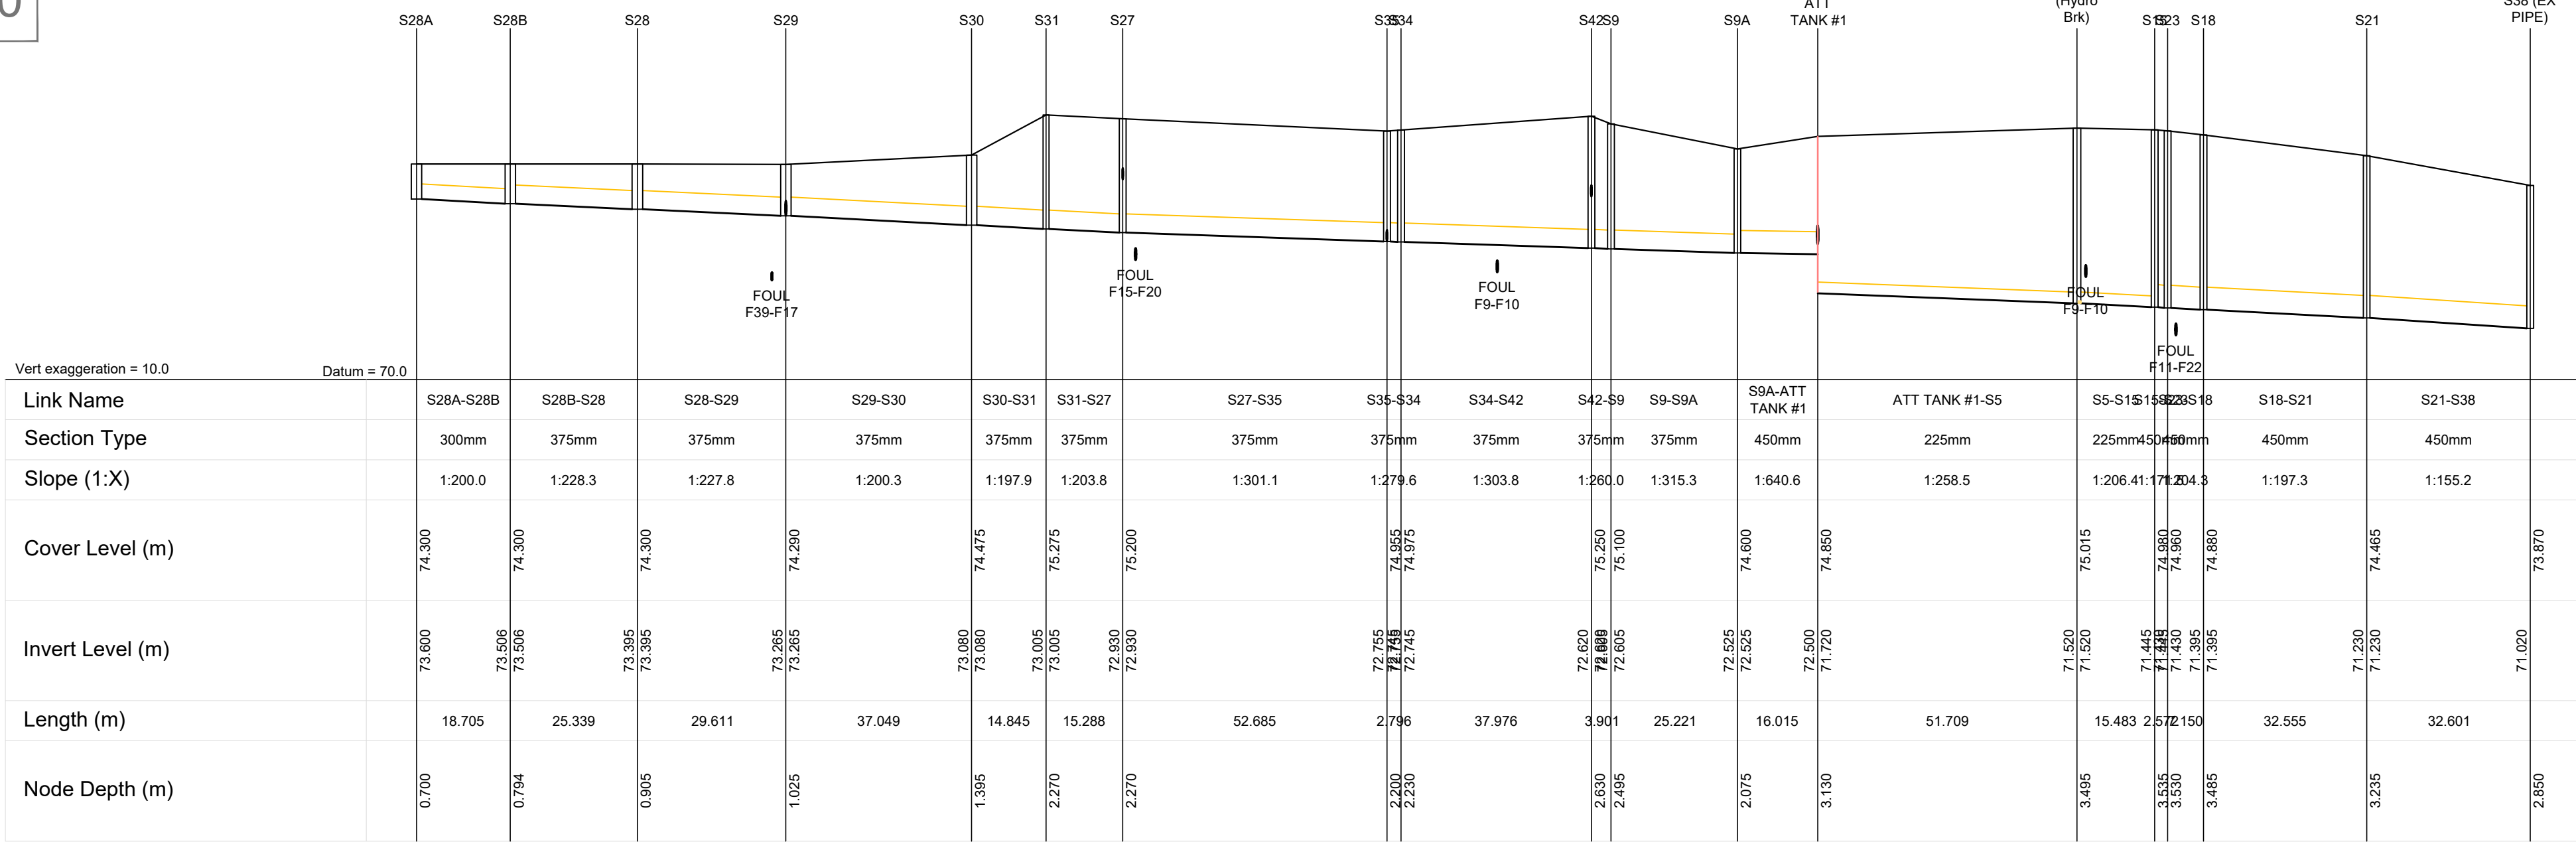


STORMWATER LONGITUDINAL SECTION
S28A - S8 (EXISTING PIPE)
VERTICAL SCALE 1:50
HORIZONTAL SCALE 1:100

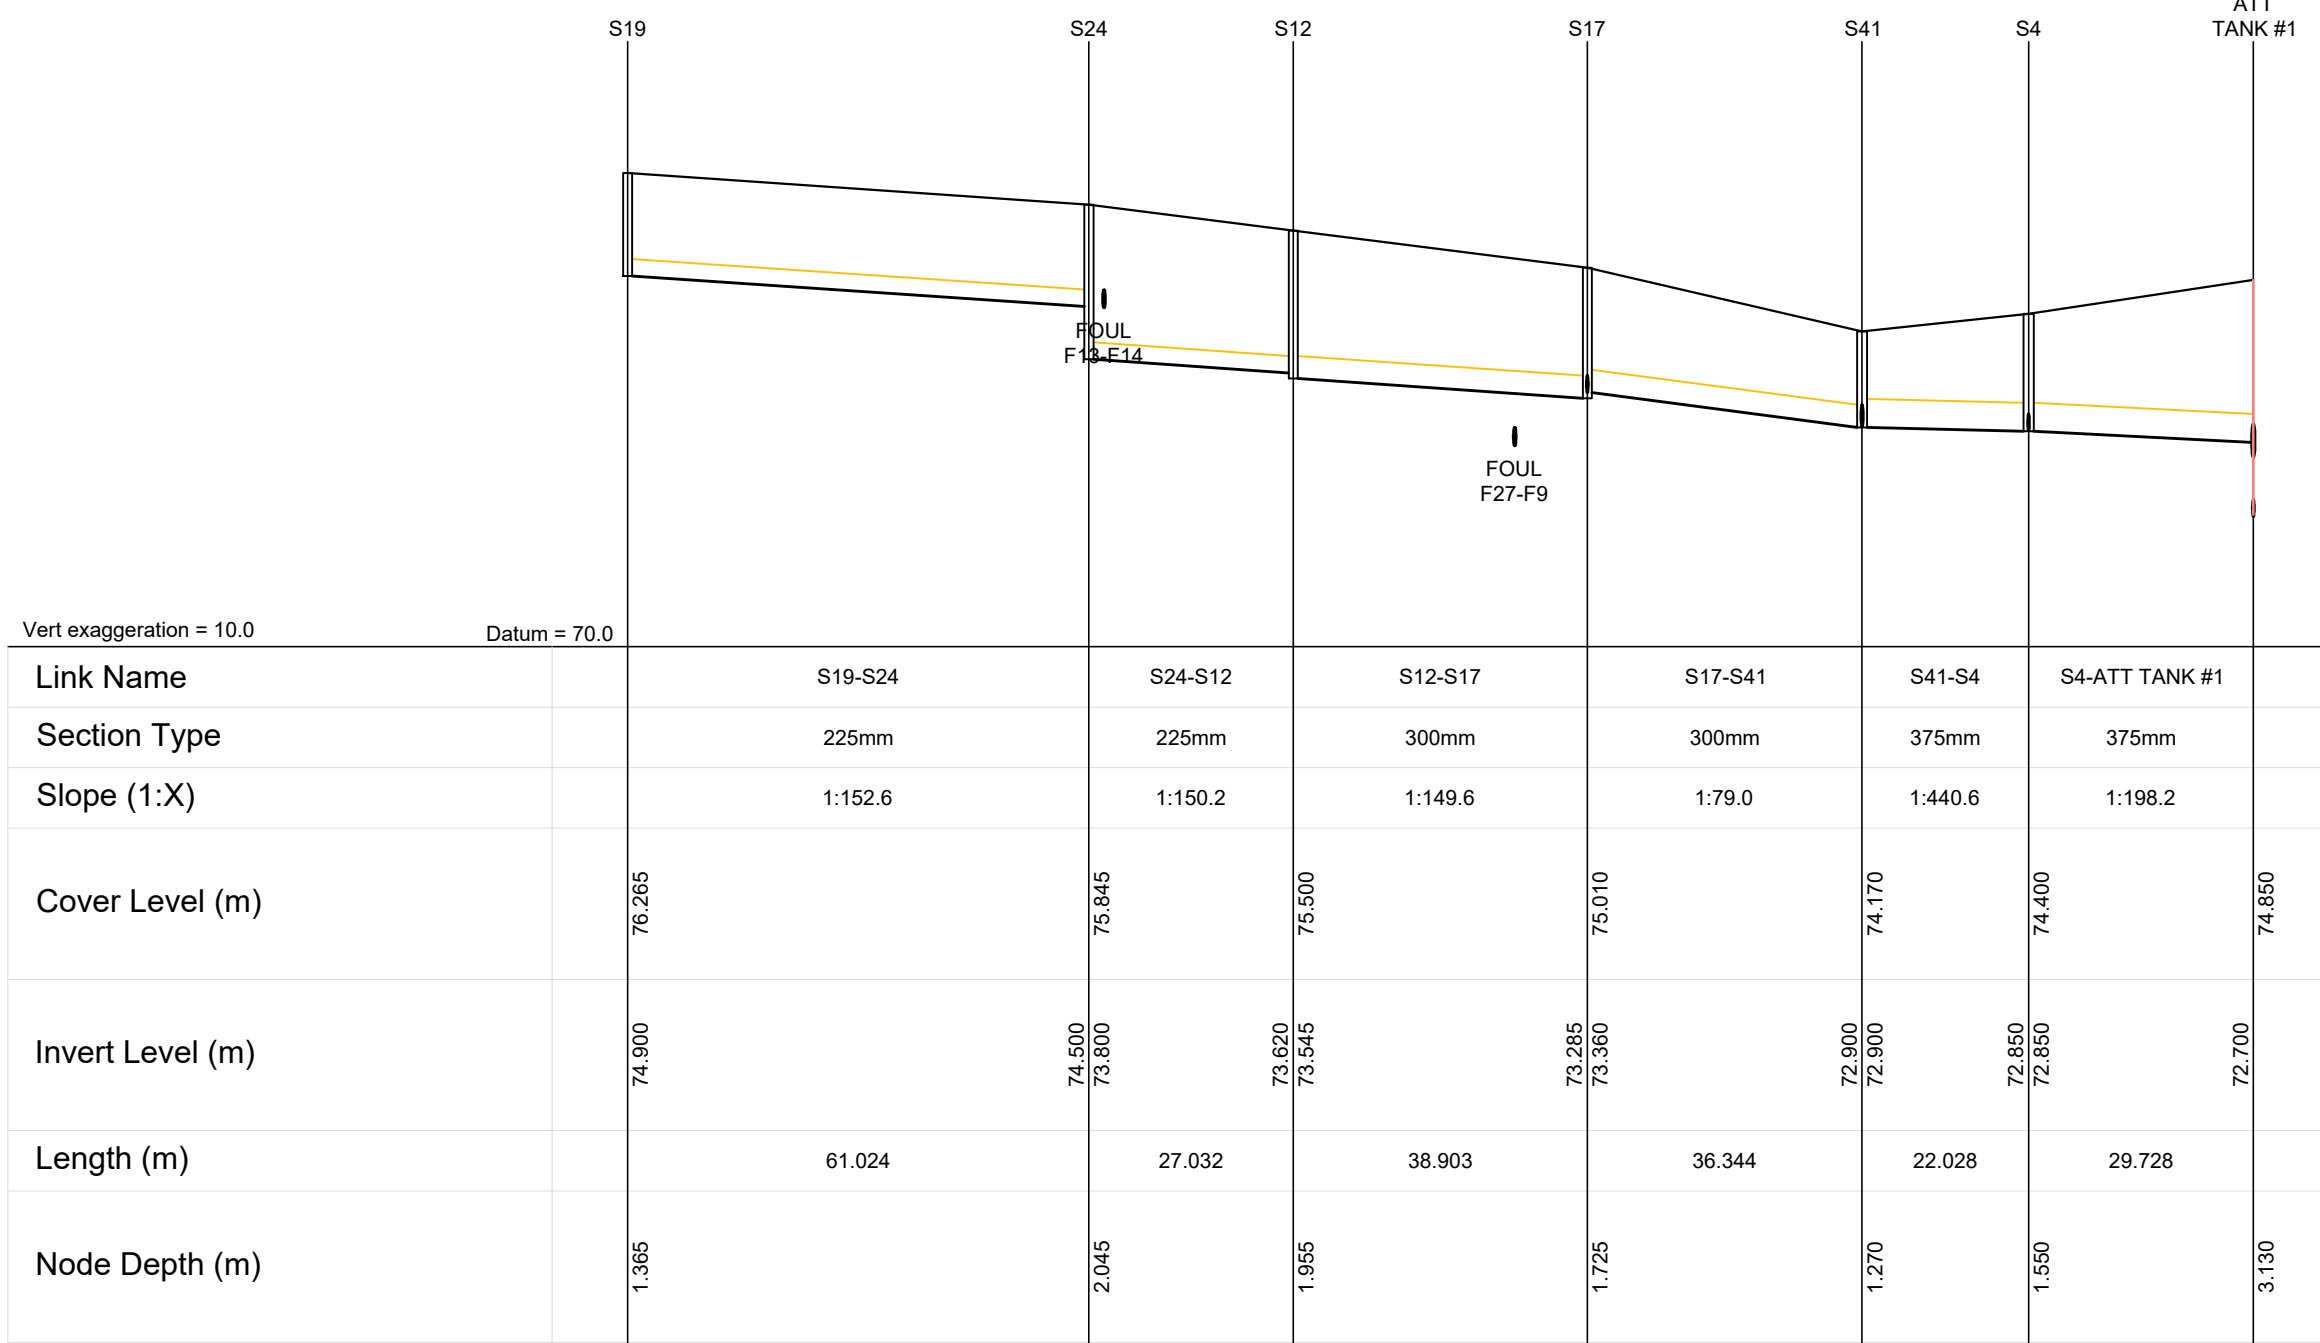


STORMWATER LONGITUDINAL SECTION
S19 - ATT TANK #1
VERTICAL SCALE 1:50
HORIZONTAL SCALE 1:100

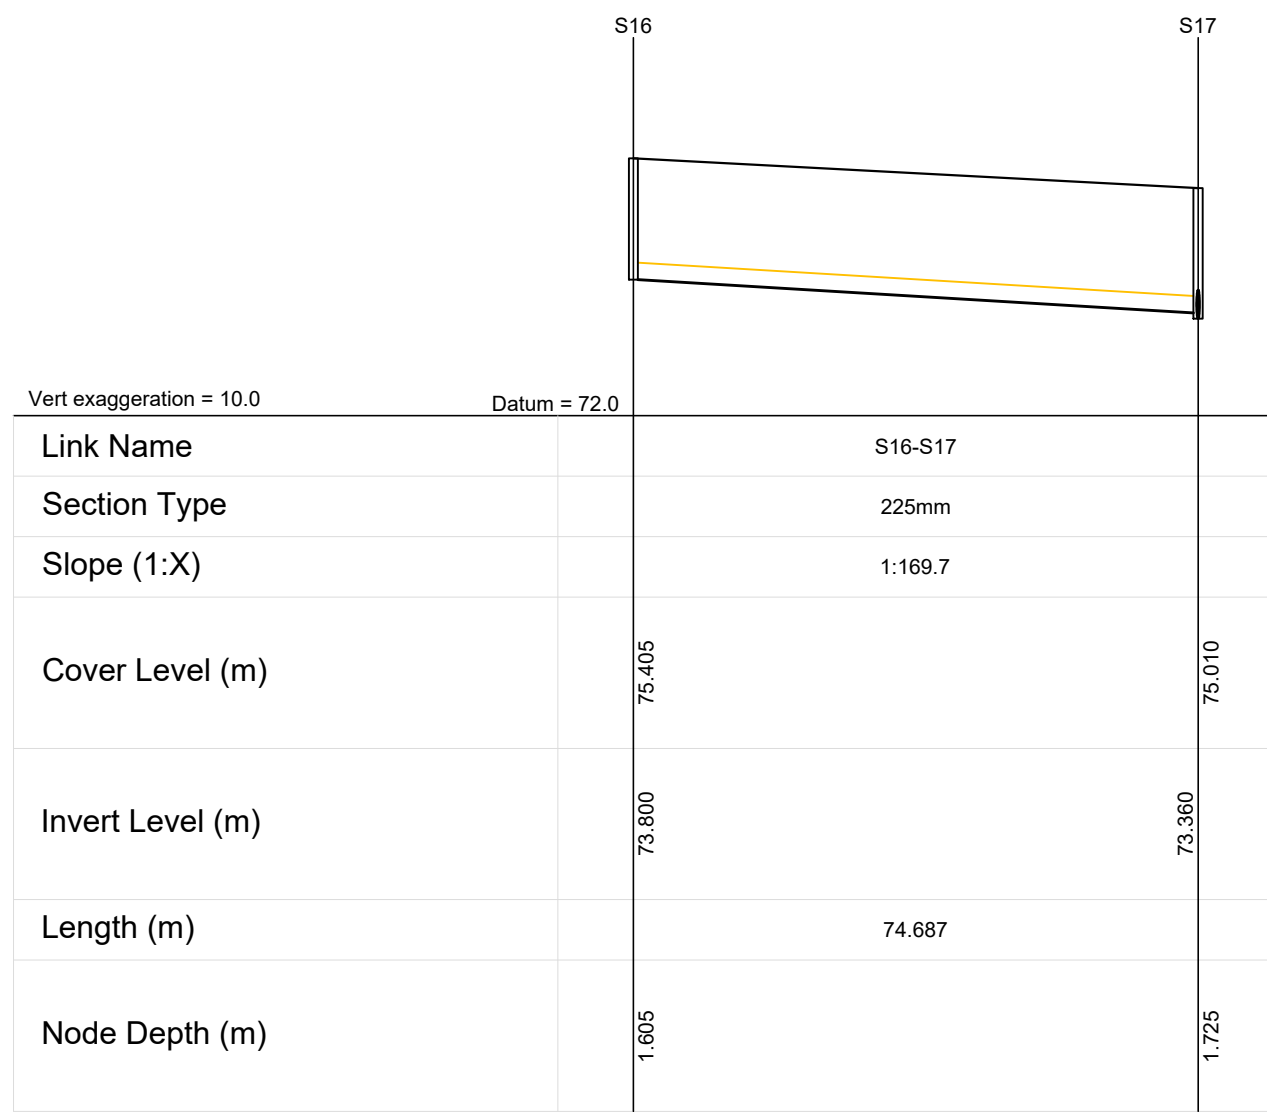


STORMWATER LONGITUDINAL SECTION
S16 - S17
VERTICAL SCALE 1:50
HORIZONTAL SCALE 1:100

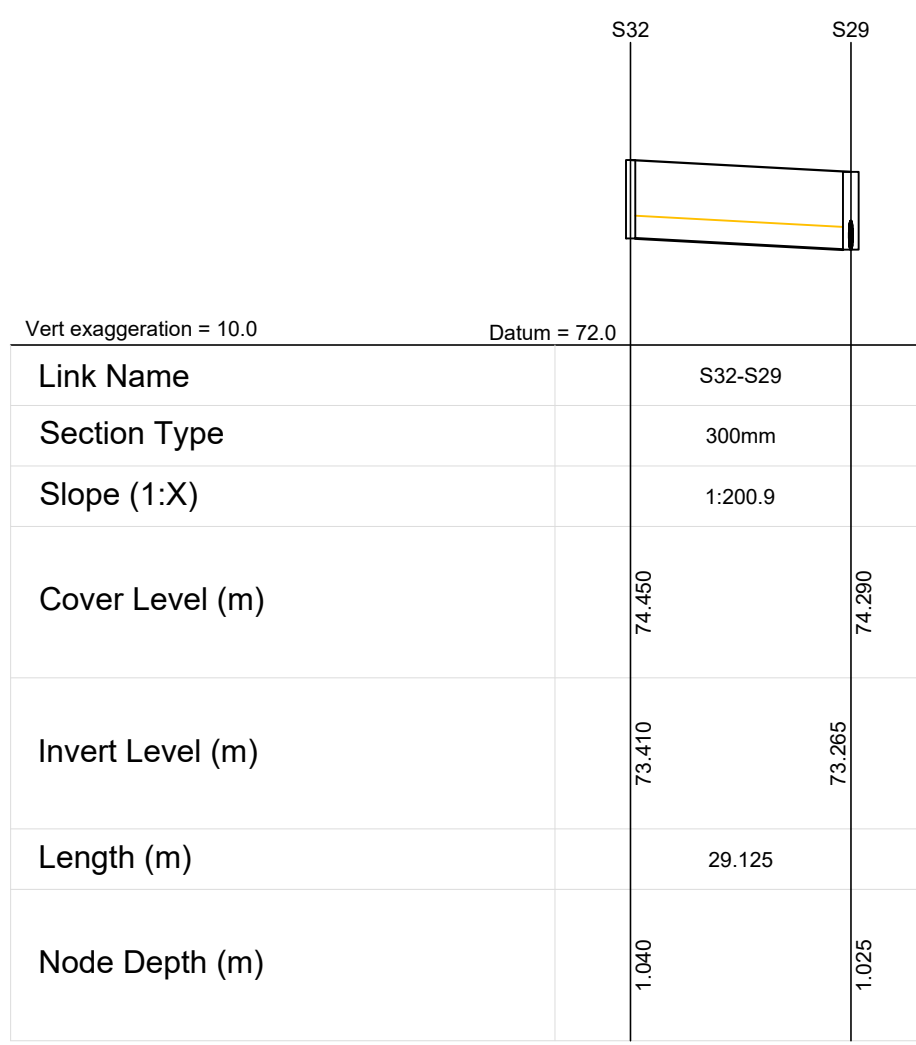


STORMWATER LONGITUDINAL SECTION
S32 - S29
VERTICAL SCALE 1:50
HORIZONTAL SCALE 1:100

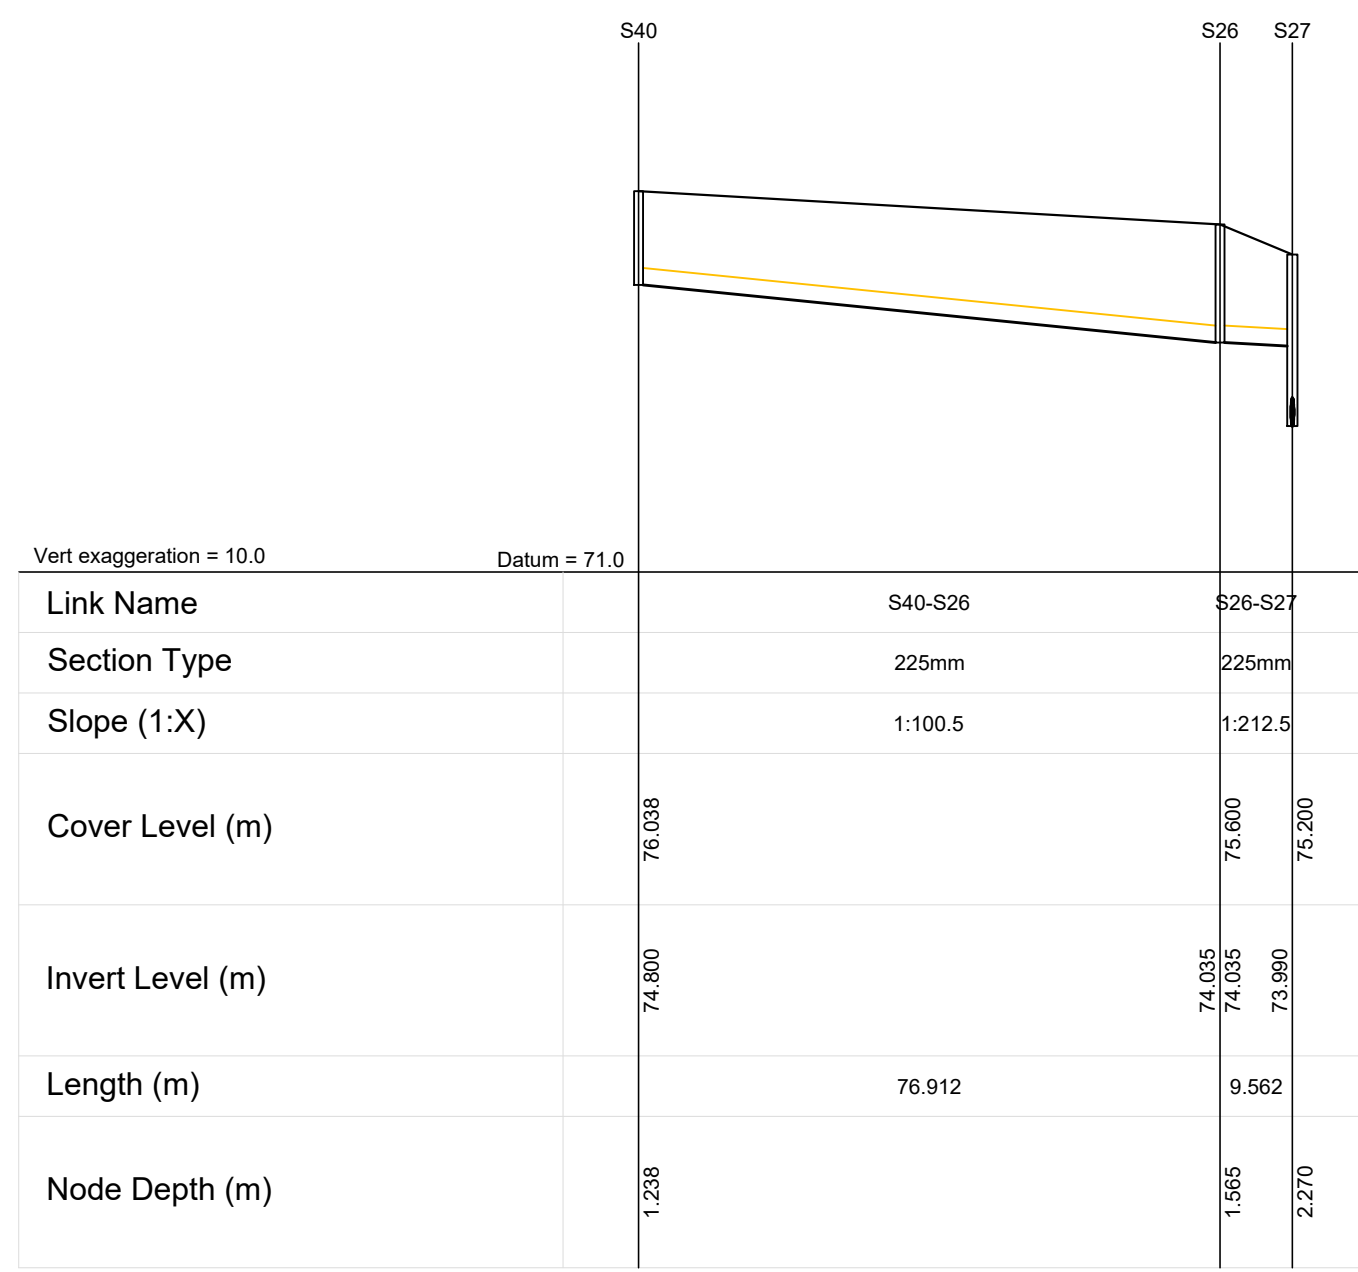


STORMWATER LONGITUDINAL SECTION
S40 - S27
VERTICAL SCALE 1:50
HORIZONTAL SCALE 1:100

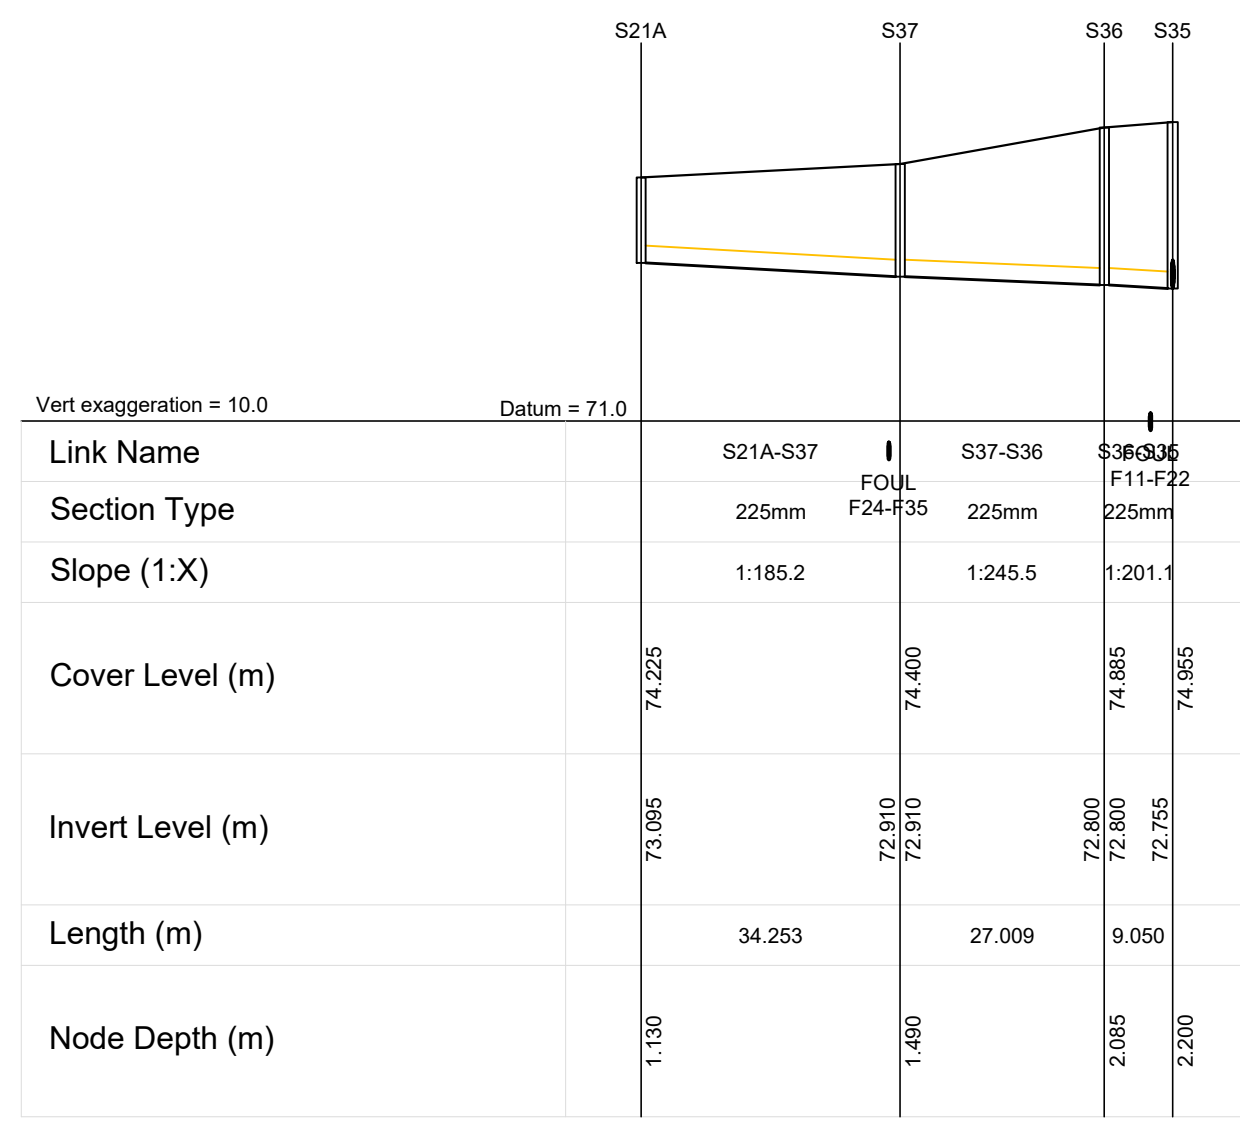


STORMWATER LONGITUDINAL SECTION
S12A - S35
VERTICAL SCALE 1:50
HORIZONTAL SCALE 1:100

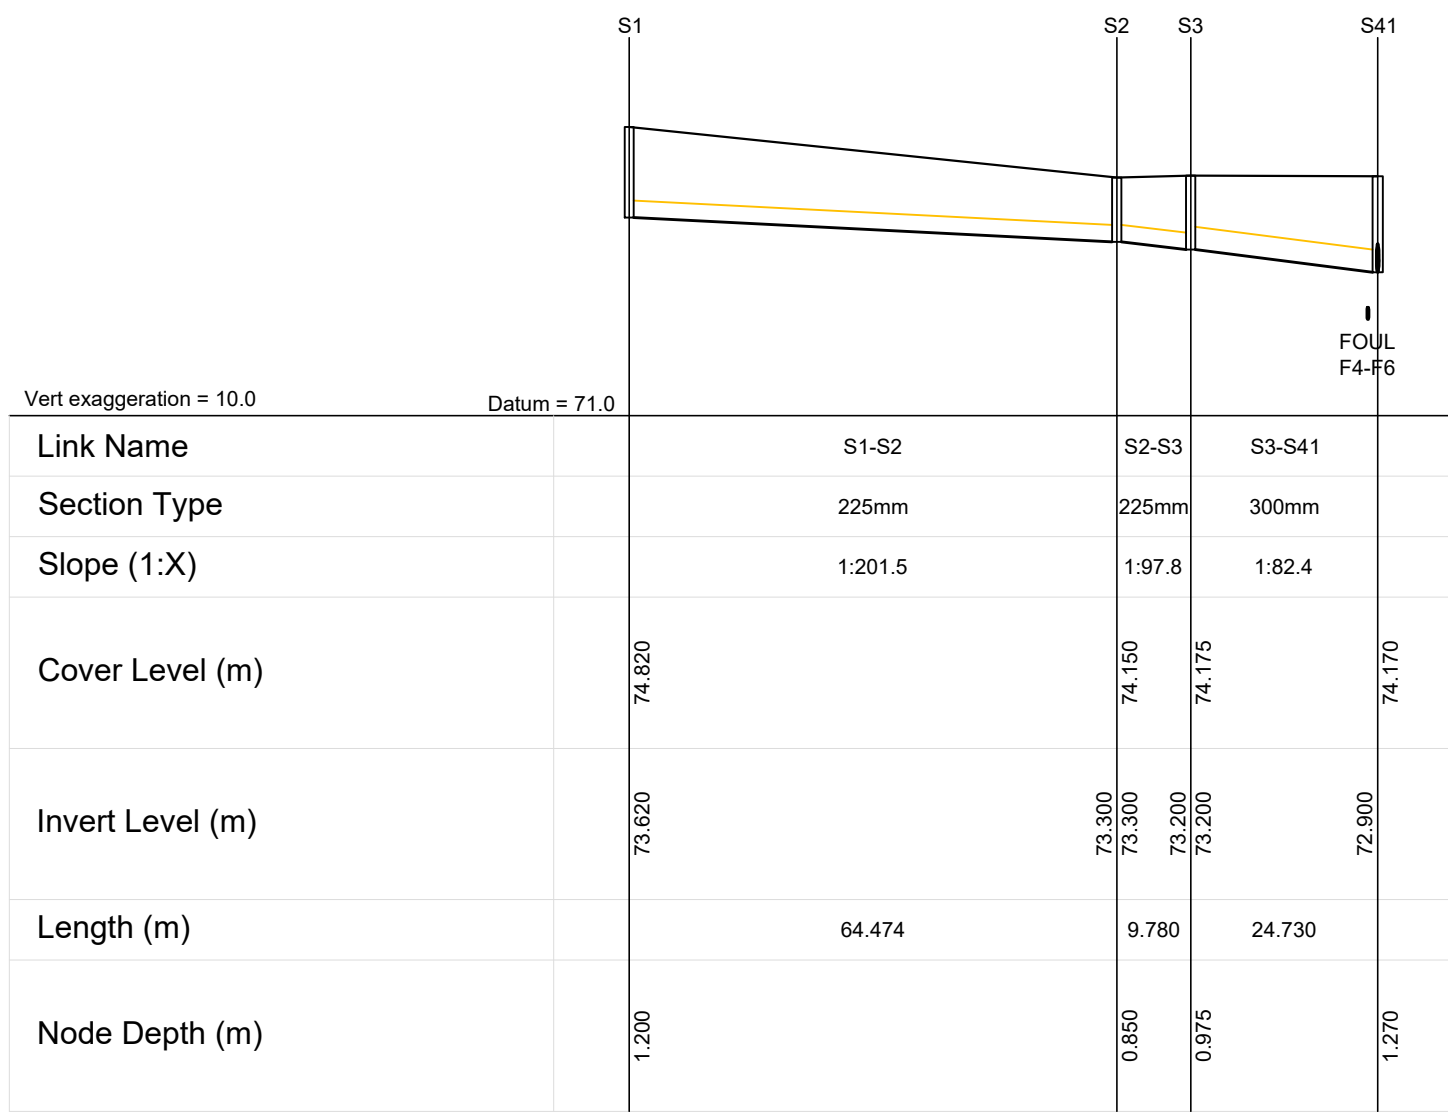

STORMWATER LONGITUDINAL SECTION
S1 - S41
VERTICAL SCALE 1:50
HORIZONTAL SCALE 1:100

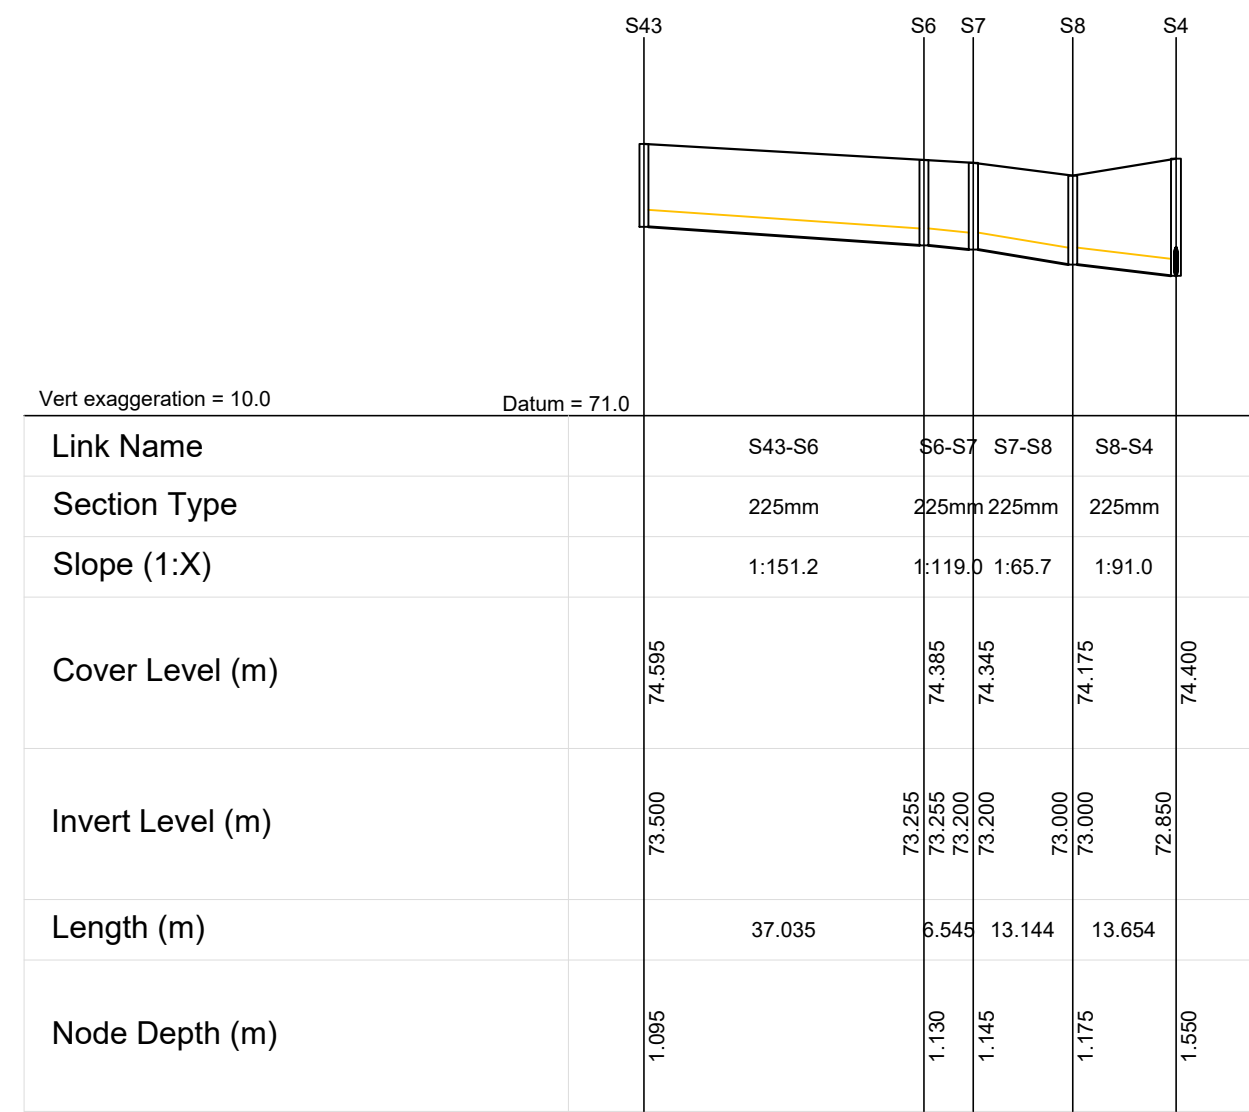

STORMWATER LONGITUDINAL SECTION
S43 - S4
VERTICAL SCALE 1:50
HORIZONTAL SCALE 1:100

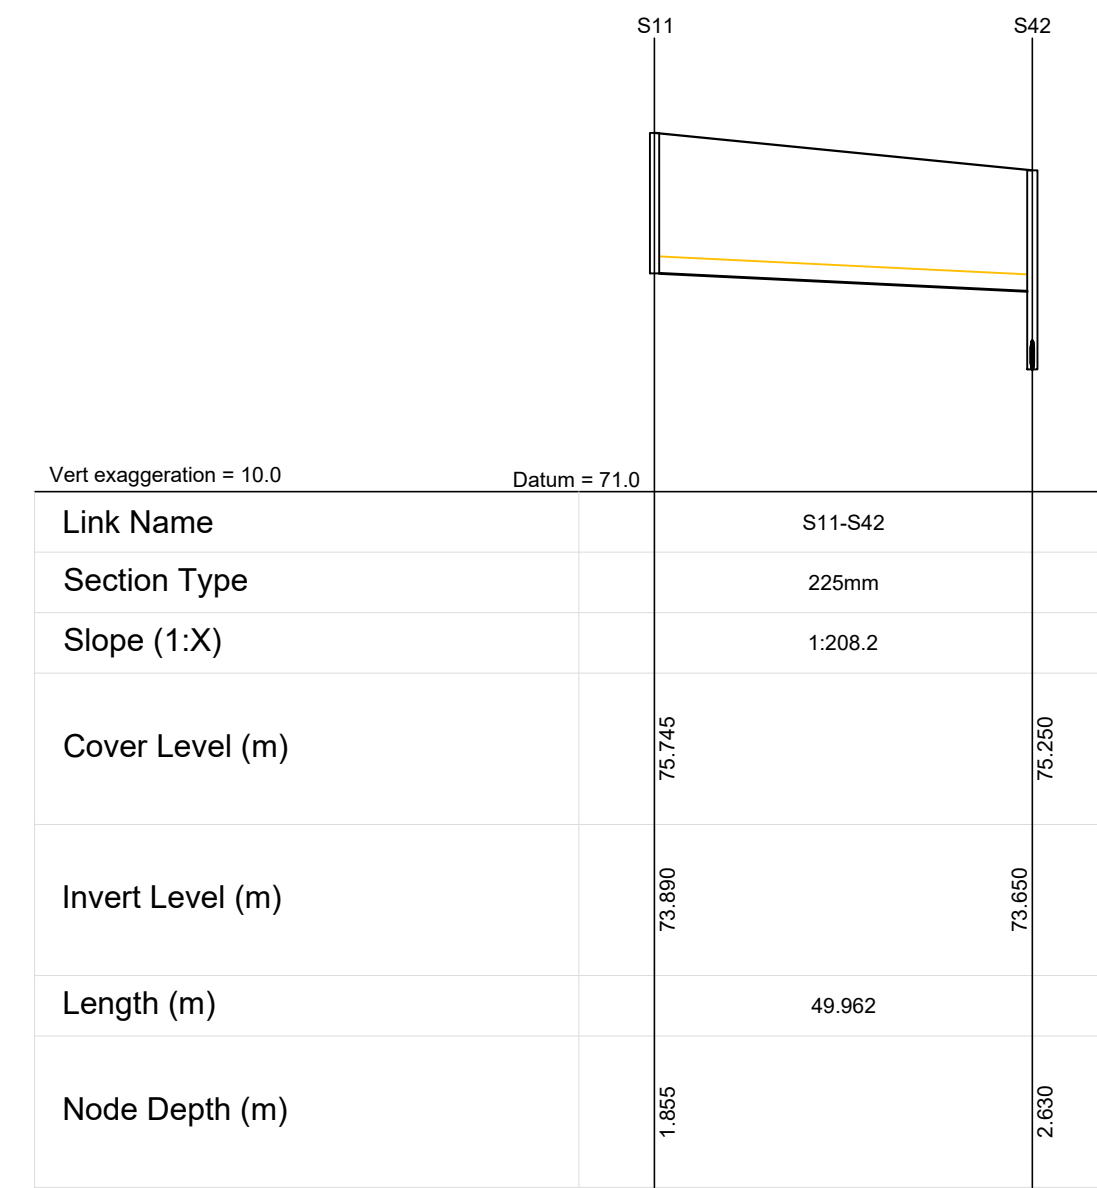

STORMWATER LONGITUDINAL SECTION
S11 - S42
VERTICAL SCALE 1:50
HORIZONTAL SCALE 1:100

INFORMATION

© ORS
This drawing and any design herein is the copyright of the
Consultants and must not be reproduced without their written consent.
All drawings remain the property of the Consultants.

Figured dimension only to be taken from this drawing.
All dimensions to be checked on site.
Consultants to be informed immediately of any
discrepancies before work proceeds.

REV NO.	DATE	REVISION NOTE	DWN BY	CHK BY
P01	20/11/2024	ISSUED FOR PLANNING	LH	DG
P02	12/03/2025	ISSUED TO IRISH WATER	RS	DG
P03	13/03/2025	ISSUED FOR INFORMATION	RS	DG
P04	21/03/2025	PRELIMINARY PLANNING PACK	RS	DG
P05	02/04/2025	ISSUED FOR PLANNING	PM	DG
P06	02/05/2025	ISSUED FOR PLANNING	PM	DG

CLIENT:		JH KINNIE LTD.		
PROJECT:		HOUSING DEVELOPMENT AT KINNEGAD, Co. WESTMEATH.		
TITLE:		LONGITUDINAL SECTIONS STORMWATER		
DRAWN: RS	CHECKED: PM	APPROVED: DG	JOB NO: 241139	REV:
DATE: APRIL 2025	SCALE: AS SHOWN	DRAWING NO: 241139-ORS-ZZ-XX-DR-CE-411		P06

