


SCALE 1:500

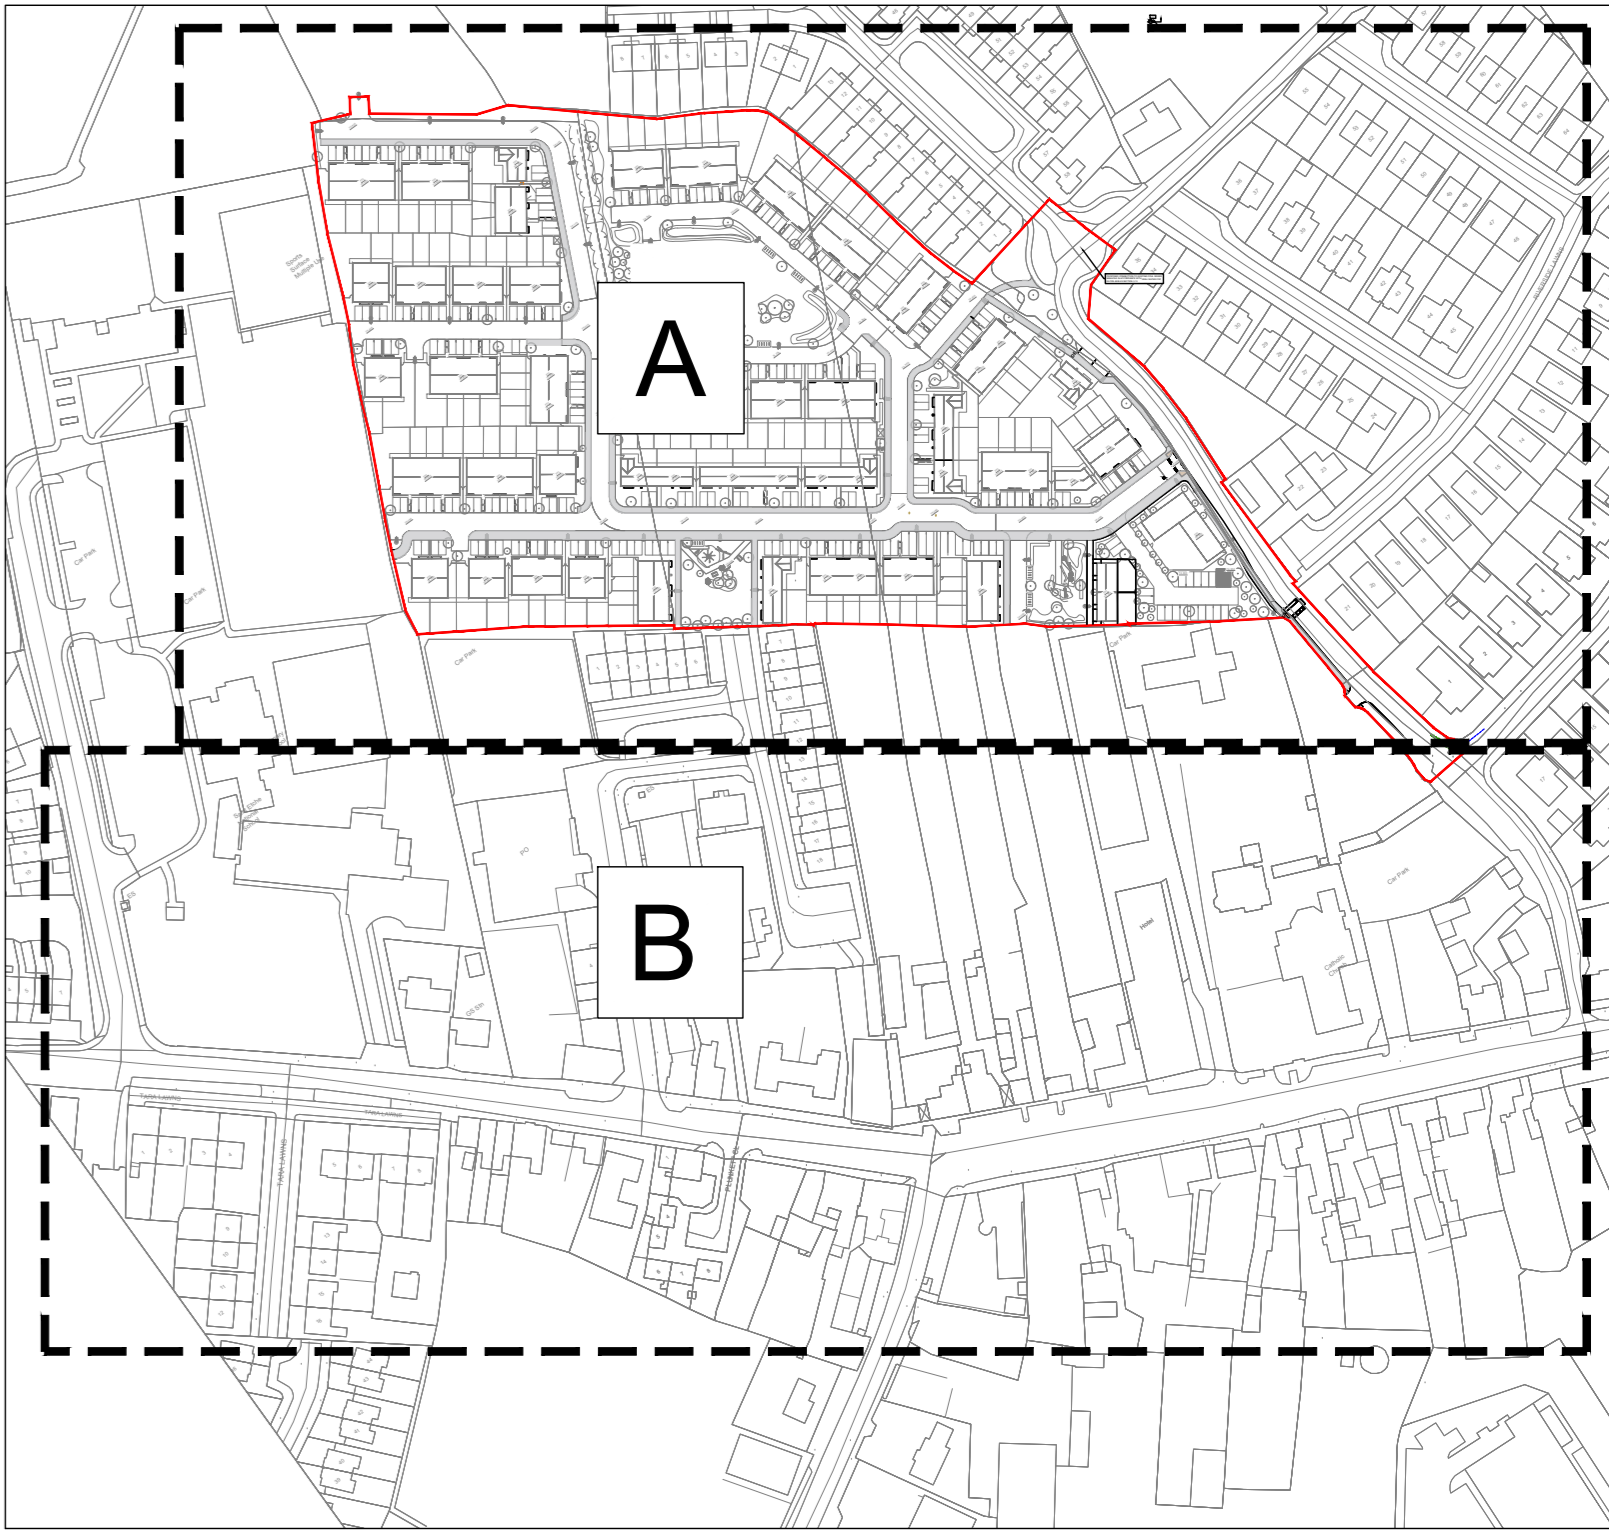

SCALE 1:500

© ORS  
This drawing and any design herein is the copyright of the  
Consultants and must not be reproduced without their written consent.  
All drawings remain the property of the Consultants.

Figured dimension only to be taken from this drawing.  
All dimensions to be checked on site.  
Consultants to be informed immediately of any  
discrepancies before work proceeds.



ORS

Mullingar | Dublin | Galway | Donegal | Cork | Waterford  
 T: +353 1 5242060 | W: [www.ors.ie](http://www.ors.ie) | E: [info@ors.ie](mailto:info@ors.ie)  
 ISO 9001:2015 QUALITY ASSURED COMPANY