


SECTION THROUGH GEOCELLULAR ATTENUATION TANK
SCALE 1:50

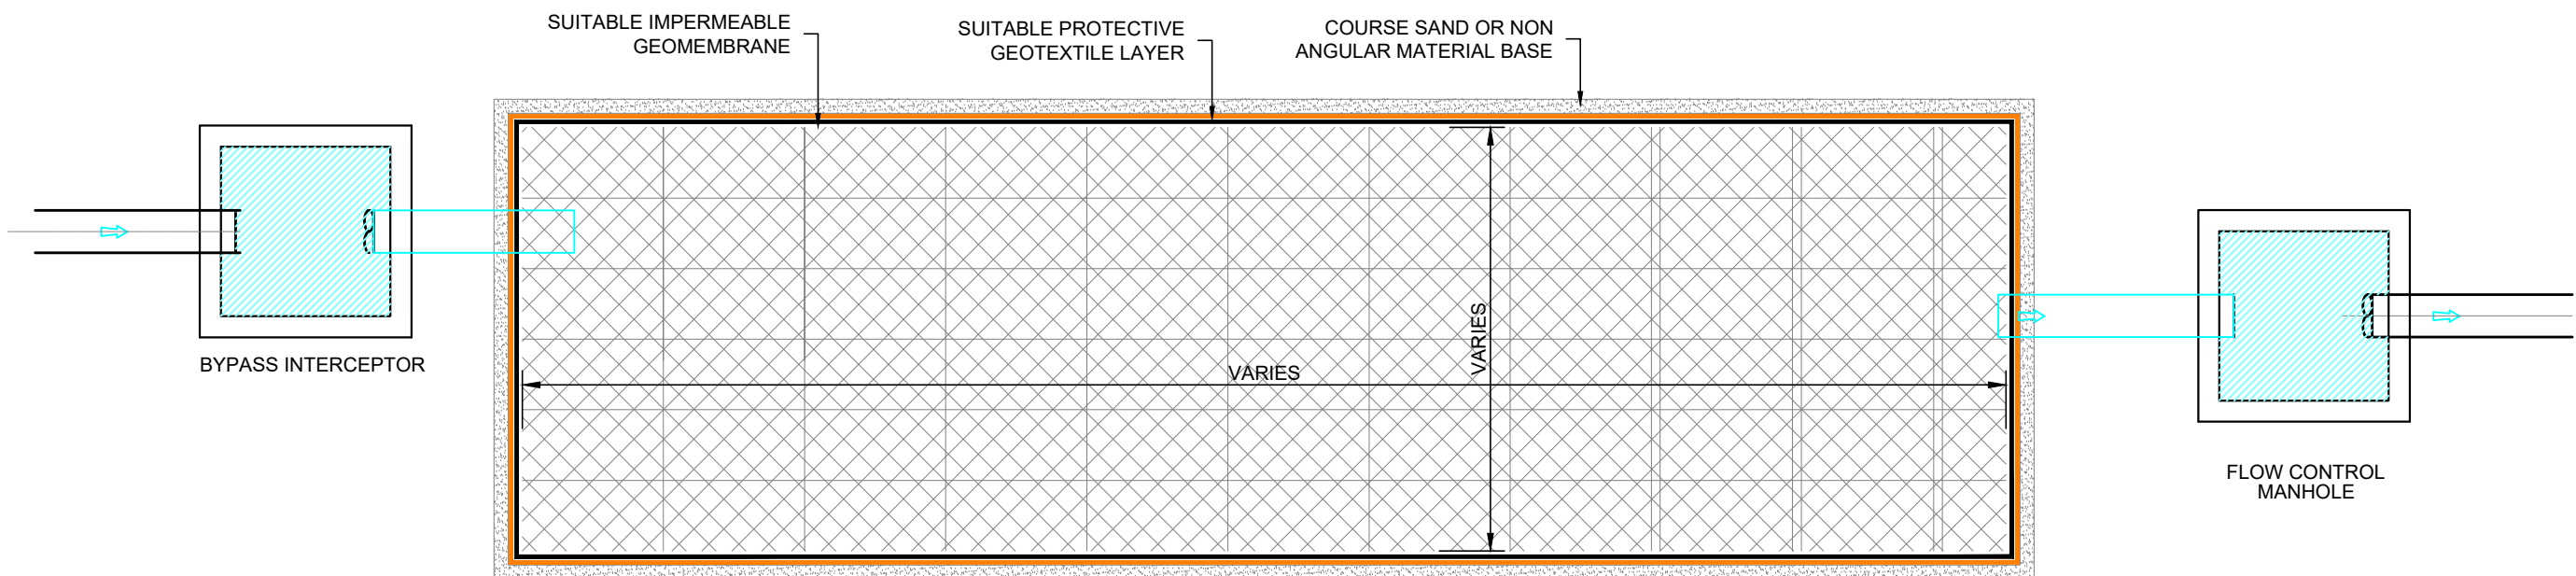

PLAN OF TYPICAL GEOCELLULAR ATTENUATION TANK
SCALE 1:50

INFORMATION

© ORS
This drawing and any design hereon is the copyright of the Consultants and must not be reproduced without their written consent. All drawings remain the property of the Consultants.

Figured dimension only to be taken from this drawing. All dimensions to be checked on site. Consultants to be informed immediately of any discrepancies before work proceeds.

REV NO:	DATE:	REVISION NOTE:	DWN BY:	CKD BY:
P01	20/11/2024	ISSUED FOR PRE-PLANNING STAGE 2 (S247)	LH	DG
P02	21/03/2025	PRELIMINARY PLANNING PACK	EK	DG
P03	02/04/2025	ISSUED FOR PLANNING	PM	DG
P04	02/05/2025	ISSUED FOR PLANNING	PM	DG

CLIENT:	JH KINNIE LTD.				
PROJECT:	HOUSING DEVELOPMENT AT KINNEGAD, Co.WESTMEATH.				
TITLE:	TYPICAL ATTENUATION TANK DETAILS				
DRAWN: PM	CHECKED: DG	APPROVED: MH	JOB NO: 241139		REV: P04
DATE: MARCH 2025	SCALE: 1:50	DRAWING NO: 241139-ORS-ZZ-ZZ-DR-CE-421			

ORS

Mullingar | Dublin | Galway | Donegal | Cork
T: +353 1 5242060 | W: www.ors.ie | E: info@ors.ie
ISO 9001:2015 QUALITY ASSURED COMPANY