



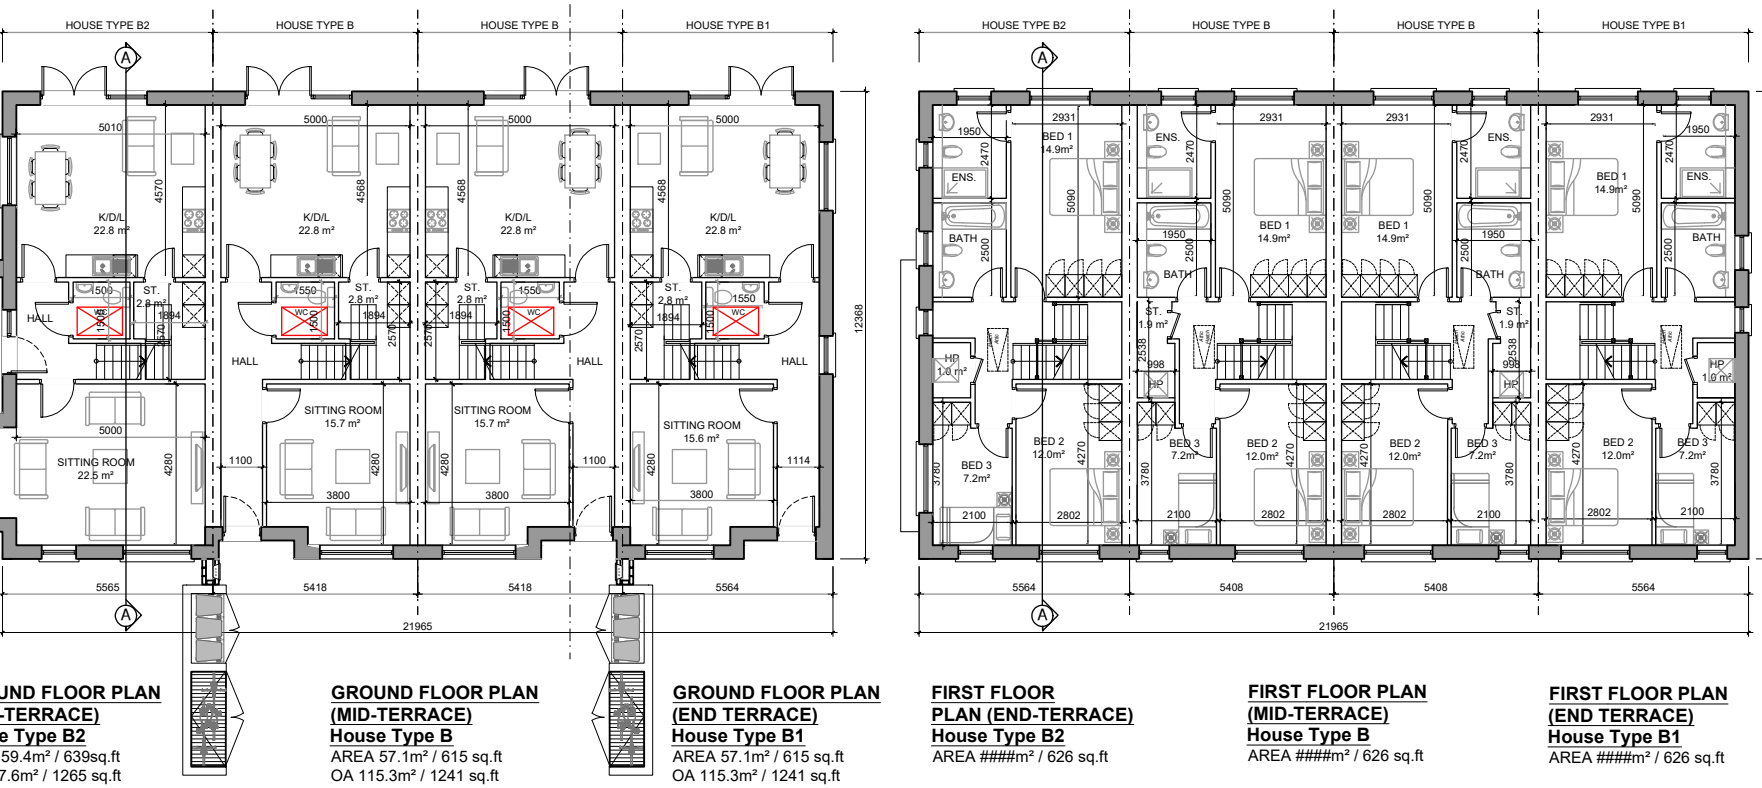

Phase 3

HOUSE TYPE B2-B-B-B1 - SCALE 1:200

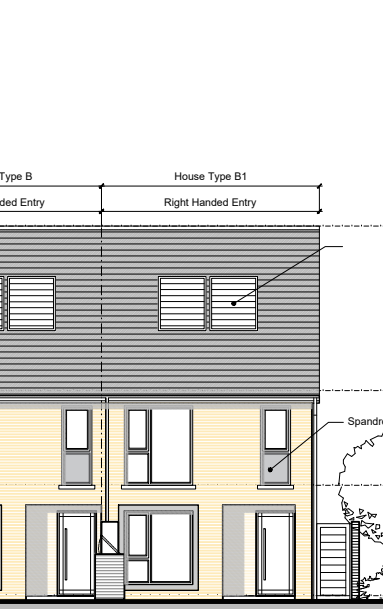

HOUSE TYPE B1-B-B1 - SCALE 1:200

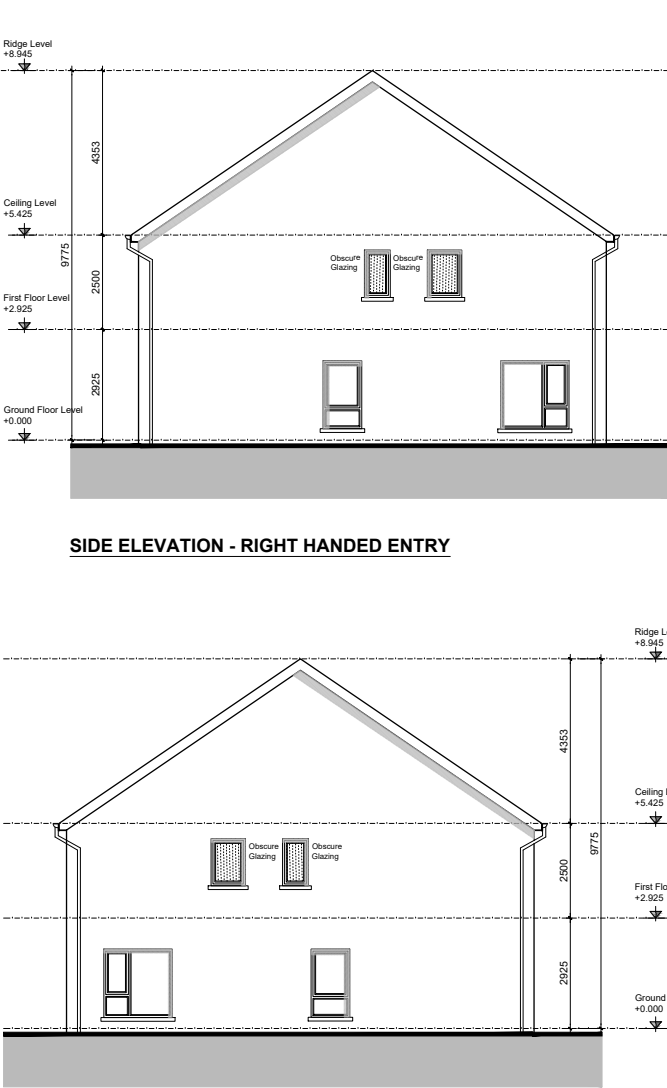



Phase 3 - 4 Part V Units Provided
4 x 3 Bed (House Types B2-B-B-B1) - Unit No.'s 89, 90, 91, 92

PLANNING

NOTE: FINISHES TO BE AGREED AT COMPLIANCE STAGE

[illegible]

M[•]CORM

ARCHITECTURE
AND URBAN DESIGN

No.1 Grantham Street, Dublin 8
D08 A49Y Tel: +353 (01) 478 8700

Block 6, Central Business Park
Tullamore, County Offaly, R35 F6F8
Tel: +353 (057) 932 3867

E: arch@mcorm.com W: mcorm.com

Figured dimensions only to be used. This drawing is copyright of MCORM Ltd. All information is shared as per approved use in accordance with I.S. NA.2021 to I.S. EN ISO 19650-2: 2018. If 'Status Code' above is empty, this information has been shared as Status Code S0 - Work in Progress (WIP) / Draft.